

# MORRO BAY PRE-DESIGNED ADU PROGRAM

In an effort to streamline the ADU-building process, the City of Morro Bay has developed six Pre-Designed ADU plans, made available to homeowners for their use. In order for a building permit to be issued, these pre-designed plans shall be submitted to the City for each project, along with any required supplemental documents or applications. Projects utilizing these plans are subject to the City's Permit Review Process.

The Pre-Designed ADU Program offers six floorplans and four exterior design styles. Floorplans available are: Efficiency Studio (316 GSF); Standard Studio (445 GSF); One Bedroom (626 GSF); One Bedroom Plus (746 GSF); One Bedroom Plus Loft (927 GSF), and Two Bedroom Plus (1007 GSF).

Included within this plan set are a range of pre-designed architectural styles and exterior materials options, allowing Morro Bay homeowners to customize their ADU to fit their site requirements, functional needs, and design preferences.

Designed-in options include optional windows, exterior doors, interior walls dividing a portion of living space into a private sleeping area or bedroom, and the option for a curbless "roll-in" shower in the bathroom.

These plans contain two options for Mechanical systems- an All-Electric system or a Hybrid system (all-electric with the exception of an on-demand gas water heater). The Hybrid system includes a sub-option for a gas range in the kitchen.

This program was funded jointly by the cities of Arroyo Grande, Atascadero, Grover Beach, and Morro Bay using an SB2 Planning Grant, which provides funding and technical assistance to help local jurisdictions prepare, adopt, and implement plans and processes that streamline housing approvals and accelerate housing production.

## HOW TO USE THIS PLAN SET

To complete the drawing set, project-specific information is required to be provided by the property owner. All owner-provided information will be entered on Sheets G0.0 and G0.1.

This plan set is considered "Pre-Designed" and does not include unique project or property-specific information. In order to receive a building permit, applicants will need to submit a full application for review by the Planning and Building Divisions. This will include the Pre-Designed ADU Plan Set, a site survey, an Administrative Permit Application and a Building Permit Application, along with any supplementary application documents that may be required based on their specific property and project. Refer to the City of Morro Bay Planning Division for your specific project and site requirements.

The Architectural and Electrical Plans for each exterior design option are self-contained within their own sheets. The contractor will reference the sheets for the chosen option during construction. Reference the Project Checklist on Sheet G0.0 for specific direction and to select options.

The Structural Plans, Architectural Details, Architectural Schedules (doors, windows, and fixture), Mechanical Plans, and Plumbing Plans are contained on specific sheets for these purposes. These sheets will be referenced for exterior design options.

### HOW TO ENTER PROJECT-SPECIFIC INFORMATION AND APPLY FOR YOUR PERMIT

1. Enter PROJECT INFORMATION and APPLICANT INFORMATION in the space provided on Sheet G0.0.
2. Review the plan set. Choose your exterior design and mechanical system options. Mark your selected options on the PROJECT CHECKLIST on Sheet G0.0.
3. Create your site plan showing where your ADU will be located on your property. Detailed instructions and space for your site plan are provided on Sheet G0.1.
4. If additional concurrent or deferred applications are necessary for your project, list the application type in the space provided on Sheet G0.0.
5. Submit your application materials using the instructions on the City website.
6. A City employee will contact you to discuss fees and project requirements. Building review fees will apply to changes to standard plans.

## ADDITIONAL NOTES - MORRO BAY

### PLANNING DIVISION

1. All submitted plan sets must be accompanied by the Planning Permit Application.
2. All applications must include a site survey.
3. Additional information on Stormwater Management may be required.

### BUILDING DIVISION

1. All applications must include a Construction Waste Management Plan.
2. A soils report will be required for those floorplans over 500 sf. A completed soils waiver request may be submitted for ADU floorplans under 500sf.
3. A sanitary sewer video may be required.

## DEFERRED SUBMITTALS - MORRO BAY

- PHOTOVOLTAIC SYSTEM (ALL PROJECTS)
- RESIDENTIAL FIRE SPRINKLER SYSTEM (WHERE REQUIRED)
- SEPTIC SYSTEM (WHERE REQUIRED)

## BUILDING CODES USED - 2022

1. California Building Code
2. California Residential Code
3. California Electrical Code
4. California Plumbing Code
5. California Mechanical Code
6. California Fire Code
7. California Green Building Standards Code
8. California Energy Efficiency Standards Code

## PROJECT INFORMATION

OWNER/APPLICANT:  
ENTER INFORMATION IN THE PROVIDED SPACE

PARCEL INFORMATION	
APN	
STREET ADDRESS	
CITY, STATE, ZIP	
LOT SIZE (in SF)	
EXISTING HOME SIZE (in SF)	
PARCEL OVER 10% SLOPE	<input type="checkbox"/> YES <input type="checkbox"/> NO <small>PROJECTS ON GREATER THAN 10% SLOPE SHALL REQUIRE A GEOTECHNICAL REPORT WITHIN THEIR APPLICATION. FOUNDATION ENGINEERING MAY BE REQUIRED. REFER TO PLANNING DEPT FOR INFO.</small>
LOCATED IN COASTAL ZONE	<input type="checkbox"/> YES <input type="checkbox"/> NO
SRA FIRE HAZARD SEVERITY ZONE (WUI)	<input type="checkbox"/> APPLICABLE <input type="checkbox"/> NOT APPLICABLE <small>PROJECTS LOCATED WITHIN SRA ZONES ARE SUBJECT TO CBC 7A UNIFORM CODE REQUIREMENTS DEVELOPED BY THE OFFICE OF THE STATE FIRE MARSHAL (OSFM). REFER TO LOCAL JURISDICTION TO CONFIRM REQUIREMENTS.</small>

PROJECT INFORMATION	
NUMBER OF STORIES	ONE (1)
OCCUPANCY GROUP - R3	TYPE OF CONSTRUCTION - STANDARD/TYPE VB
MAIN RESIDENCE HAS FIRE SPRINKLERS	<input type="checkbox"/> YES <input type="checkbox"/> NO
SERVED BY SEPTIC SYSTEM	<input type="checkbox"/> YES <input type="checkbox"/> NO <small>PROJECTS ON SEPTIC SYSTEMS MAY BE SUBJECT TO ADDITIONAL REPORTS OR PERMIT APPLICATIONS. REFER TO PLANNING DEPARTMENT TO DETERMINE SPECIFIC REQUIREMENTS PER PARCEL/PROJECT.</small>
PROPERTY OWNER	
NAME	
ADDRESS	
CITY, STATE, ZIP	
PHONE/EMAIL	
PHONE	
EMAIL	
PROJECT CONTRACTOR	
NAME	
ADDRESS	
CITY, STATE, ZIP	
PHONE/EMAIL	
PHONE	
EMAIL	

## DRAWING INDEX

CHECK BOXES FOR THE OPTIONS SELECTED ON THE PROJECT CHECKLIST

GENERAL SHEETS	
G0.0	COVER SHEET & PROJECT INFORMATION
G0.1	OWNER PROVIDED SITE PLAN
G1.0	GENERAL NOTES
G2.0	CAL GREEN/GREEN BUILDING REQUIREMENTS
G2.1	CAL GREEN/GREEN BUILDING REQUIREMENTS
ARCHITECTURAL	
<input type="checkbox"/>	A1.0 RANCH - FLOORPLAN & ELEVATIONS
<input type="checkbox"/>	A1.1 RANCH - SECTIONS, ROOF PLAN & RCP
<input type="checkbox"/>	A2.0 CRAFTSMAN - FLOORPLANS & ELEVATIONS
<input type="checkbox"/>	A2.1 CRAFTSMAN - SECTIONS, ROOF PLAN & RCP
<input type="checkbox"/>	A3.0 MODERN - FLOORPLANS & ELEVATIONS
<input type="checkbox"/>	A3.1 MODERN - SECTIONS, ROOF PLAN & RCP
<input type="checkbox"/>	A4.0 BUNGALOW - FLOORPLANS & ELEVATIONS
<input type="checkbox"/>	A4.1 BUNGALOW - SECTIONS, ROOF PLAN & RCP
<input type="checkbox"/>	A5.0 EXTERIOR WALL ASSEMBLY DETAILS
<input type="checkbox"/>	A5.1 EXTERIOR WALL ASSEMBLY DETAILS
<input type="checkbox"/>	A5.2 EXTERIOR DETAILS
<input type="checkbox"/>	A5.3 INTERIOR DETAILS & WALL PARTITIONS
<input type="checkbox"/>	A6.0 SCHEDULES - STANDARD STUDIO
STRUCTURAL	
<input type="checkbox"/>	S0.0 STRUCTURAL NOTES
<input type="checkbox"/>	S0.1 TYPICAL DETAILS
<input type="checkbox"/>	S1.0G GABLE - ROOF/CEILING AND FOUNDATION PLAN
<input type="checkbox"/>	S1.0M MONOSLOPE - ROOF/CEILING AND FOUNDATION PLAN
<input type="checkbox"/>	S2.0 FOUNDATION DETAILS
<input type="checkbox"/>	S2.1 ROOF FRAMING DETAILS
<input type="checkbox"/>	S2.2 ROOF FRAMING DETAILS (CONT.)
MECHANICAL	
<input type="checkbox"/>	MP0.1 GENERAL NOTES
<input type="checkbox"/>	MP0.2 SCHEDULES & GAS DIAGRAM & PLUMBING
<input type="checkbox"/>	MP2.1E MECHANICAL & PLUMBING PLANS - ELECTRIC
ENERGY COMPLIANCE/TITLE 24	
<input type="checkbox"/>	T24.5 TITLE 24 FORMS- ELECTRIC
<input type="checkbox"/>	T24.6 TITLE 24 FORMS- ELECTRIC



# CENTRAL COAST PRE-DESIGNED ADU

## CITY REVIEW SET

## PROJECT DIRECTORY

ARCHITECT OF RECORD	CONSULTING ARCHITECT
WORKBENCH 189 Walnut Avenue Santa Cruz, CA 95060 831.227.2217 info@workbenchbuilt.com	RYAN BROCKETT ARCHITECT INC. 104 S. Main St. Unit B Templeton, CA 93565 805.400.3025 info@brockettecture.com
STRUCTURAL ENGINEER	MECHANICAL & PLUMBING ENGINEER
CM TAYLOR STRUCTURAL ENGINEERING, INC 4245 Capitola Rd, Suite #204 Capitola, CA 95010 831.854.2484 contact@cmaylorse.com	ZAL ENGINEERING 99 Pacific St, Suite #375G Monterey, CA 93940 831.641.7739 contact@zalengineering.com

## SCOPE OF WORK

CONSTRUCTION OF A NEW, DETACHED, ONE-STORY 445 GROSS SQUARE FOOT (GSF) ACCESSORY DWELLING UNIT (ADU) ON THE SUBJECT PARCEL. ADU CONSISTS OF A GREAT ROOM/LIVING AREA WITH A KITCHEN, ONE BATHROOM, AND A LAUNDRY AREA.

REFER TO THE PROJECT CHECKLIST FOR SELECTED OPTIONS.

## PROJECT CHECKLIST

CLEARLY MARK THE BOX FOR EACH SELECTION

ARCHITECTURAL STYLE (SELECT ONE)	
<input type="checkbox"/> COASTAL RANCH	For this option, use the listed sheets and details: A1.0, A1.1, A5.0 or A5.1, A5.2, A5.3, A6.0, A6.0/1, A6.0/3, A6.0/4, A6.0/5, A6.0/99, A6.0/100
<input type="checkbox"/> BACKYARD CRAFTSMAN	For this option, use the listed sheets and details: A1.0, A1.1, A5.0 or A5.1, A5.2, A5.3, A6.0, A6.0/1, A6.0/3, A6.0/4, A6.0/5, A6.0/99, A6.0/100
<input type="checkbox"/> CALIFORNIA MODERN	For this option, use the listed sheets and details: A1.0, A1.1, A5.0 or A5.1, A5.2, A5.3, A6.0/3, A6.0/4, A6.0/5, A6.0/99, A6.0/100
<input type="checkbox"/> BEACH BUNGALOW	For this option, use the listed sheets and details: A4.0, A4.1, A5.0 or A5.1, A5.2, A5.3, A6.0/4, A6.0/5, A6.0/6, A6.0/99, A6.0/100
FINISH MATERIAL (SELECT ONE)	
<input type="checkbox"/> WHITE STUCCO	For this option, use the listed sheets and details: Roof Details: A5.2
<input type="checkbox"/> METAL STANDING SEAM	For this option, use the listed sheets and details: Roof Details: A5.2
<input type="checkbox"/> APPLICANT REVISION	
PRIMARY SIDING MATERIAL (SELECT ONE)	
<input type="checkbox"/> VERTICAL PLANK FIBER CEMENT	For this option, use the listed sheets and details: Wall Assembly Details: A5.0 or A5.1 - TYPE E1
<input type="checkbox"/> BOARD & BATTEN FIBER CEMENT	For this option, use the listed sheets and details: Wall Assembly Details: A5.0 or A5.1 - TYPE E2
<input type="checkbox"/> HORIZONTAL LAP FIBER CEMENT	For this option, use the listed sheets and details: Wall Assembly Details: A5.0 or A5.1 - TYPE E3
<input type="checkbox"/> SHINGLE FIBER CEMENT	For this option, use the listed sheets and details: Wall Assembly Details: A5.0 or A5.1 - TYPE E4
<input type="checkbox"/> STUCCO	For this option, use the listed sheets and details: Wall Assembly Details: A5.0 or A5.1 - TYPE E5
<input type="checkbox"/> APPLICANT REVISION	
DESIGN OPTIONS (SELECT IF DESIRED)	
<input type="checkbox"/> CURBLESS SHOWER	Requires foundation coordination. See detail 4/A5.3
<input type="checkbox"/> CASEWORK AT GREAT ROOM	To be coordinated between contractor/homeowner
<input type="checkbox"/> APPLICANT REVISION	
MECHANICAL SYSTEM (SELECT ONE)	
<input type="checkbox"/> ALL-ELECTRIC SYSTEM	For this option, use the listed sheets and details: Mechanical and Plumbing: MP0.1, MP0.2, MP2.1E
<input type="checkbox"/> HYBRID (ELECTRIC W/ GAS H2O HEATER)	For this option, use the listed sheets and details: Mechanical and Plumbing: MP0.1, MP0.2, MP2.1H
<input type="checkbox"/> GAS RANGE	
REQUIRED COMPLIANCE (CHECK IF APPLICABLE)	
<input type="checkbox"/> PARCEL LOCATED WITHIN WILDLAND URBAN INTERFACE WUI/SRA ZONE	PARCELS WITHIN THE WUI/SRA ZONE MUST USE FIRE-RESISTANT CONSTRUCTION ASSEMBLIES AND MATERIALS IN COMPLIANCE WITH CBC 7A. REFERENCE G1.0 "WUI NOTES"; A6.0 SCHEDULES; USE A5.1 "EXTERIOR DETAILS - WUI ZONES"
<input type="checkbox"/> EXTERIOR WALL CLOSER THAN 5' TO PROPERTY LINE	WITHIN 3-5 FT OF PROPERTY LINE, THE WALL ASSEMBLY SHALL BE 1-HOUR RATED WITH THE AREA OF OPENINGS LIMITED TO 25% OF THE WALL AREA. REFERENCE A5.0 "FIRE RATING NOTES"
SITE PLAN (REQUIRED)	
<input type="checkbox"/> OWNER PROVIDED SITE PLAN COMPLETE	Complete Sheet G0.1, Owner-Provided Site Plan

AREA CALCULATIONS - STANDARD STUDIO	
DWELLING UNIT - 445 GSF	
EXT. COVERED PORCHES - 50.5 GSF	

COASTAL RANCH EXTERIOR - PERSPECTIVE VIEW	
---	--



CRAFTSMAN RANCH EXTERIOR - PERSPECTIVE VIEW	
---	--



CALIFORNIA MODERN - PERSPECTIVE VIEW	
--------------------------------------	--



BEACH BUNGALOW EXTERIOR - PERSPECTIVE VIEW	
--	--



189 WALNUT AVENUE  
SANTA CRUZ, CA 95060  
WORKBENCHBUILT.COM

## BROCKETT ARCHITECT

104 S. MAIN ST UNIT B  
TEMPLETON, CA 93465  
BROCKETTURE.COM

BY USING THESE PRE-DESIGNED ADU PLANS, THE RECIPIENT IS ACKNOWLEDGING ACCEPTANCE OF THE FOLLOWING CONDITIONS.

1. THE USE OF THIS INFORMATION IS RESTRICTED TO THE ORIGINAL PROJECT FOR WHICH IT WAS PREPARED FOR THE PRE-DESIGNED ADU PLANS FOR THE CITIES OF ARROYO GRANDE, ATASCADERO, GROVER BEACH, AND MORRO BAY, CALIFORNIA. THIS DOES NOT ELIMINATE OR REDUCE THE RECIPIENT'S RESPONSIBILITY TO VERIFY ANY AND ALL INFORMATION RELEVANT TO THE RECIPIENT'S WORK AND RESPONSIBILITY ON THIS PROJECT. WORKBENCH, BROCKETT ARCHITECTURE, AND/OR THE JURISDICTIONS LISTED ABOVE SHALL NOT BE RESPONSIBLE FOR TRANSLATION ERRORS.

2. THE RECIPIENT RECOGNIZES AND ACKNOWLEDGES THAT THE USE OF THIS INFORMATION WILL BE AT THEIR SOLE RISK AND WITHOUT ANY LIABILITY OR LEGAL EXPOSURE TO WORKBENCH OR CITIES STATED ABOVE. NO WARRANTIES OF ANY NATURE, WHETHER EXPRESSED OR IMPLIED, SHALL ATTACH TO THESE DOCUMENTS AND THE INFORMATION CONTAINED THEREIN. ANY USE, REUSE, OR ALTERATION OF THESE DOCUMENTS BY THE RECIPIENT OR BY OTHERS WILL BE AT THE RECIPIENT'S RISK AND FULL LEGAL RESPONSIBILITY. FURTHERMORE, THE RECIPIENT WILL, TO THE FULLEST EXTENT PERMITTED BY LAW, INDEMNIFY AND HOLD WORKBENCH AND THE CITY OF CAPITOLA HARMLESS FROM ANY AND ALL CLAIMS, SUITS, LIABILITY, DEMANDS, JUDGMENTS, OR COSTS ARISING OUT OF OR RESULTING THEREFROM ON ACCOUNT OF ANY INJURY, DEATH, DAMAGE OR LOSS TO PERSONS OR PROPERTY.

3. THE DESIGNS REPRESENTED BY THESE PLANS ARE COPYRIGHTED AND ARE SUBJECT TO COPYRIGHT PROTECTION. IF THE RECIPIENT DOES NOT AGREE WITH THE ABOVE CONDITIONS, DO NOT PROCEED BEYOND THIS DISCLAIMER.

# CENTRAL COAST PRE-DESIGNED ADU

STANDARD STUDIO 445 GSF

## NOT FOR CONSTRUCTION

PRINT DATE: XX.XX.XXXX

## COVER SHEET & PROJECT INFORMATION - MORRO BAY

# GO.0

SCALE: AS NOTED

# HOMEOWNER PROVIDED SITE PLAN

INSERT A DIMENSIONED AND SCALED SITE PLAN FOR THE PROJECT PROPERTY INTO THE BLANK SPACE ON THIS SHEET. USE THE CHECKLIST BELOW TO ENSURE ALL REQUIRED INFORMATION IS INCLUDED. ADDITIONAL INFORMATION MAY BE REQUIRED PER JURISDICTION OR PROJECT- APPLICANT TO CONFIRM SITE PLAN REQUIREMENTS WITH THEIR PLANNING DEPARTMENT.

## FIRE RATING NOTES

WITHIN 3-5 FT OF PROPERTY LINE, THE WALL ASSEMBLY SHALL BE 1-HOUR RATED WITH THE AREA OF OPENINGS LIMITED TO 25% OF THE WALL AREA. CBC TABLE 721.1(2), ITEM #15-1.12\*



workbench

189 WALNUT AVENUE  
SANTA CRUZ, CA 95060  
WORKBENCHBUILT.COM

## BROCKETT /ARCHITECT

104 S. MAIN ST UNIT B  
TEMPLETON, CA 93465  
BROCKITECTURE.COM

BY USING THESE PRE-DESIGNED ADU PLANS, THE RECIPIENT IS ACKNOWLEDGING ACCEPTANCE OF THE FOLLOWING CONDITIONS.

1. THE USE OF THIS INFORMATION IS RESTRICTED TO THE ORIGINAL PROJECT FOR WHICH IT WAS PREPARED FOR (THE PRE-DESIGNED ADU PLANS FOR THE CITIES OF ARROYO GRANDE, ATASCADERO, GROVER BEACH, AND MORRO BAY CALIFORNIA). THIS DOES NOT ELIMINATE OR REDUCE THE RECIPIENT'S RESPONSIBILITY TO VERIFY ANY AND ALL INFORMATION RELEVANT TO THE RECIPIENT'S WORK AND RESPONSIBILITY ON THIS PROJECT. WORKBENCH, BROCKETT ARCHITECTURE, AND/OR THE JURISDICTIONS LISTED ABOVE SHALL NOT BE RESPONSIBLE FOR TRANSLATION ERRORS.

2. THE RECIPIENT RECOGNIZES AND ACKNOWLEDGES THAT THE USE OF THIS INFORMATION WILL BE AT THEIR SOLE RISK AND WITHOUT ANY LIABILITY OR LEGAL EXPOSURE TO WORKBENCH OR CITIES STATED ABOVE. NO WARRANTIES OF ANY NATURE, WHETHER EXPRESS OR IMPLIED, SHALL ATTACH TO THESE DOCUMENTS AND THE INFORMATION CONTAINED THEREIN. ANY USE, REUSE, OR ALTERATION OF THESE DOCUMENTS BY THE RECIPIENT OR BY OTHERS WILL BE AT THE RECIPIENT'S RISK AND FULL LEGAL RESPONSIBILITY. FURTHERMORE, THE RECIPIENT WILL, TO THE FULLEST EXTENT PERMITTED BY LAW, INDEMNIFY AND HOLD WORKBENCH AND THE CITY OF CAPITOLA HARMLESS FROM ANY AND ALL CLAIMS, SUITS, LIABILITY, DEMANDS, JUDGEMENTS, OR COSTS ARISING OUT OF OR RESULTING THEREFROM ON ACCOUNT OF ANY INJURY, DEATH, DAMAGE OR LOSS TO PERSONS OR PROPERTY.

3. THE DESIGNS REPRESENTED BY THESE PLANS ARE COPYRIGHTED AND ARE SUBJECT TO COPYRIGHT PROTECTION. IF THE RECIPIENT DOES NOT AGREE WITH THE ABOVE CONDITIONS, DO NOT PROCEED BEYOND THIS DISCLAIMER.

NOT FOR CONSTRUCTION

### SITE PLAN CHECKLIST

The applicant shall provide a dimensioned, scaled site plan containing the below information. This checklist is provided to help guide applicants through the creation of their project's site plan.

SITE PLAN INFORMATION	EXPLANATION
<input type="checkbox"/> DRAWING SCALE	SITE PLAN SHOULD BE DRAWN TO A MEASURABLE SCALE (FOR EXAMPLE, 1/8" = 1' OR 1" = 10'). INCLUDE A LABEL WITH THIS INFORMATION ON THE SITE PLAN.
<input type="checkbox"/> PROPERTY LINES	SHOW OUTLINE OF PROPERTY USING DASHED LINE. LABEL EACH LINE WITH ITS RESPECTIVE LENGTH
<input type="checkbox"/> LABELED YARDS	LABEL FRONT, REAR, SIDE YARDS, WALKWAYS, DRIVEWAYS, AND PATIO/OUTDOOR HARDSCAPE AREAS USING TEXT. LABEL ANY PROPOSED NEW PATHWAYS, PARKING SPACES, OR ACCESS ROUTES TO THE NEW ADU
<input type="checkbox"/> SETBACKS OF EXISTING STRUCTURE AND NEW ADU FROM PROPERTY LINE - DIMENSIONED	"SETBACK" REFERS TO THE DISTANCE BETWEEN A BUILDING AND THE PROPERTY LINE OR BETWEEN TWO BUILDINGS. THE ADU SHOULD BE LOCATED 5'-0" FROM ANY SIDE/REAR PROPERTY LINES. IF THE EXTERIOR WALLS ARE FIRE RATED THE ADU MAY BE LOCATED 4'-0" FROM PROPERTY LINES. USING A DIMENSION LINE, INDICATE THE DISTANCE FROM THE ADU EXTERIOR WALLS TO THE PROPERTY LINE.
<input type="checkbox"/> EASEMENTS (IF SUCH EXIST)	"EASEMENT" REFERS TO A PROPERTY RIGHT HELD BY A PARTY THAT IS NOT OWNER OF THE PROPERTY. THIS COULD INCLUDE ITEMS SUCH AS A RIGHT-OF-WAY OR UTILITY COMPANY EASEMENT.
<input type="checkbox"/> LOCATION AND SIZES OF EXISTING UTILITIES AND PROPOSED NEW UTILITIES	NOTE AND LABEL THE LOCATION OF ANY UTILITY POLES, SEWER DRAINS/CLEANOUTS, ELECTRICAL PANELS, PHOTOVOLTAIC CONTROLS, AND GAS METERS/LINES WHICH EXIST ON THE PROPERTY OR ARE PROPOSED.
<input type="checkbox"/> SHOW IF ADU TO BE SUPPLIED WITH ELECTRICITY BY SEPARATE PG&E METER or MAIN RESIDENCE	IF ADU IS TO BE SUPPLIED FROM EXISTING MAIN RESIDENCE PANEL, ELECTRICAL LOAD CALCULATIONS WILL BE REQUIRED TO SHOW THE MINIMUM REQUIRED SERVICE SIZE NEEDED TO SUPPLY BOTH DWELLING UNITS. A 100-AMP SERVICE IS REQUIRED FOR EACH DWELLING. ELECTRICAL SERVICE UPGRADE MAY BE REQUIRED.
<input type="checkbox"/> LABELED STREETS	SITE PLAN SHOULD SHOW THE STREET EDGE WITH THE STREET NAME LABELED. LABEL EXISTING SIDEWALK AND CURBS, IF SUCH EXIST.
<input type="checkbox"/> PROPOSED LOCATION OF ADU ADDRESS NUMBERS	NOTE AND LABEL PROPOSED LOCATION OF ADU ADDRESS NUMBERS. NUMBERS SHALL BE VISIBLE FROM THE STREET, HIGH-CONTRAST, AND NO LESS THAN 4" IN HEIGHT. ADU WILL HAVE THE SAME ADDRESS NUMBER AS THE PRIMARY DWELLING, BUT BE DESIGNATED AS UNIT B.
<input type="checkbox"/> FOOTPRINT OF EXISTING BUILDINGS	"FOOTPRINT" REFERS TO THE OUTLINE OF A BUILDING. SHOW THE FOOTPRINT OF ALL EXISTING BUILDINGS/STRUCTURES AND ANY ATTACHED DECKS OR PORCHES.
<input type="checkbox"/> FOOTPRINT OF PROPOSED ADU	"FOOTPRINT" REFERS TO THE OUTLINE OF A BUILDING. SHOW THE PROPOSED LOCATION OF THE NEW ADU BY PLACING THE FOOTPRINT ON THE SITE PLAN WITH THE TEXT LABEL "PROPOSED ADU"
<input type="checkbox"/> DIMENSION SHOWING MINIMUM SEPARATION SPACE BETWEEN ADU AND EXISTING STRUCTURES	USING A DIMENSION LINE, INDICATE IN FEET AND INCHES THE DISTANCE BETWEEN THE ADU AND ANY EXISTING DWELLINGS, GARAGES, SHEDS, OR OUTBUILDINGS. REQUIRED SEPARATION BETWEEN BUILDINGS IS: a) 6'-0" MINIMUM: ADU WALL FACING MAIN HOUSE MUST HAVE 1 HOUR FIRE RATING AND NO OPENINGS (WINDOWS OR DOORS). IF ADU HAS AN OVERHANG, IT MUST ALSO BE FIRE RATED. MAIN HOUSE WALL NOT NEED TO BE FIRE RATED. b) 8'-0": 25% OPENINGS ALLOWED (WINDOWS OR DOORS) c) 10'-0": NO ADDITIONAL FIRE REQUIREMENTS
<input type="checkbox"/> UTILITY DISCONNECT SHUTOFFS	ALL UTILITY DISCONNECT SHUTOFFS MUST BE LOCATED ON THE BUILDING EXTERIOR

### SITE PLAN LEGEND

Use these symbols to draw and annotate your site plan

	NORTH ARROW (INDICATES LOCATION OF NORTH)
	DIMENSION LINE (SHOWS MEASUREMENT BETWEEN 2 PLANES) LABEL WITH MEASUREMENT IN FEET AND INCHES
	PROPERTY LINE (SHOWS OUTLINE OF PROPERTY)
	DASHED LINE - USE FOR EASEMENTS, FENCES, PARKING SPOTS
	SOLID LINE - USE TO SHOW OUTLINE OF EXISTING BUILDINGS, EXTENTS OF DRIVEWAYS OR PATIOS
MAIN ST.	TEXT LABEL - USE TO LABEL DRAWING AS NEEDED
	ARROW - USE TO POINT TO DRAWING AS NEEDED

CENTRAL COAST  
PRE-DESIGNED ADU  
STANDARD STUDIO  
445 GSF

NOT FOR CONSTRUCTION

PRINT DATE: XX.XX.XXXX

OWNER PROVIDED SITE PLAN

GO.1

SCALE - AS NOTED

## GENERAL NOTES

- ALL WORK PERFORMED SHALL COMPLY WITH THE CONTRACT DOCUMENTS, DRAWINGS AND SPECIFICATIONS, INCLUDING THESE GENERAL NOTES. THE CONTRACTOR SHALL COORDINATE THE INTENT OF THE GENERAL NOTES WITH ALL TRADES.
- NO DEVIATION FROM CONTRACT DRAWINGS AND SPECIFICATIONS SHALL BE MADE WITHOUT WRITTEN APPROVAL OF THE OWNER.
- ALL MATERIALS AND WORKMANSHIP SHALL CONFORM TO THE DRAWINGS AND SPECIFICATIONS.
- CONTRACTOR TO REVIEW DOCUMENTS, VERIFY DIMENSIONS AND FIELD CONDITIONS AND CONFIRM THAT WORK IS BUILDABLE AS SHOWN. REPORT ANY CONFLICTS OR OMISSIONS TO THE OWNER FOR DIRECTION PRIOR TO PERFORMING ANY WORK IN QUESTION.
- THE STRUCTURAL, MECHANICAL AND PLUMBING DRAWINGS ARE SUPPLEMENTARY TO THE ARCHITECTURAL DRAWINGS. CONTRACTOR TO REVIEW STRUCTURAL, MECHANICAL, AND PLUMBING DRAWINGS BEFORE THE INSTALLATION OF STRUCTURAL, MECHANICAL AND PLUMBING WORK. SHOULD THERE BE A CONFLICT OR DISCREPANCY BETWEEN THE ARCHITECTURAL DRAWINGS AND THE CONSULTING ENGINEERS' DRAWINGS IT SHALL BE BROUGHT TO THE OWNER'S ATTENTION FOR DIRECTION PRIOR TO INSTALLATION OF SAID WORK, ANY WORK INSTALLED IN CONFLICT WITH THE ARCHITECTURAL DRAWINGS SHALL BE CORRECTED BY THE CONTRACTOR AT NO ADDITIONAL COST.
- DO NOT SCALE DRAWINGS; DIMENSIONS SHALL TAKE PRECEDENCE OVER SCALES SHOWN ON DRAWINGS, GENERAL CONTRACTOR SHALL VERIFY ALL DIMENSIONS, GRADES AND CONDITIONS AT SITE PRIOR TO COMMENCING THE WORK.
- ALL DIMENSIONS ARE TO FACE OF CONCRETE, FACE OF CONCRETE BLOCK WALLS AND FACE OF SCHEDULED PARTITION, UNLESS OTHERWISE NOTED.
- DIMENSIONS ARE TO FRAMING OR STRUCTURAL MEMBERS, UNLESS OTHERWISE NOTED.
- WHERE A TYPICAL DETAIL IS SHOWN, IT SHALL BE UNDERSTOOD THAT ALL LIKE OR SIMILAR CONDITIONS ARE THE SAME UNLESS SPECIFICALLY NOTED OR DETAILED OTHERWISE.
- CONTRACTOR TO COMPLY WITH CODES, LAWS, ORDINANCES, RULES, AND REGULATIONS OF PUBLIC AUTHORITIES GOVERNING THE WORK.
- CONTRACTOR SHALL OBTAIN ALL NECESSARY PERMITS FROM THE STATE OF CALIFORNIA DIVISION OF INDUSTRIAL SAFETY, OSHA DEPARTMENT, FOR TRENCHES OR EXCAVATIONS GREATER THAN 5'-0" DEEP INTO WHICH A PERSON IS REQUIRED TO DESCEND FOR CONSTRUCTION PURPOSES.
- CONTRACTOR TO MAINTAIN EXITS, EXIT LIGHTING, FIRE PROTECTIVE DEVICES AND ALARMS IN CONFORMANCE WITH CODES AND ORDINANCES.
- CONTRACTOR SHALL PROVIDE TEMPORARY EXIT SIGNS TO ASSURE A MEANS OF EGRESS DURING CONSTRUCTION.
- CONTRACTOR SHALL PROTECT THE AREA OF WORK AND ADJACENT AREAS FROM DAMAGE.
- CONTRACTOR SHALL COORDINATE TRASH REMOVAL ACCESS PER MUNICIPALITY REQUIREMENTS.
- MATERIALS STORED ON THE SITE SHALL BE PROPERLY STACKED & PROTECTED TO PREVENT DAMAGE & DETERIORATION UNTIL USE. FAILURE TO PROTECT MATERIALS MAY BE CAUSE FOR REJECTION OF WORK BY OWNER.
- CONTRACTOR SHALL PROTECT STORED ON-SITE AND INSTALLED ABSORPTIVE MATERIALS FROM MOISTURE DAMAGE AND MAINTAIN THE JOB SITE IN A CLEAN, ORDERLY CONDITION FREE OF DEBRIS AND LITTER. EACH SUB-CONTRACTOR IMMEDIATELY UPON COMPLETION OF EACH PHASE OF WORK SHALL REMOVE ALL TRASH & DEBRIS AS A RESULT OF THEIR OPERATIONS. CONTRACTOR TO MAINTAIN WORK AREAS SECURE AND LOCKED DURING CONSTRUCTION.
- FIRE PROTECTION EQUIPMENT AND SERVICE ACCESS MUST BE MAINTAINED AND PROVIDED DURING THE CONSTRUCTION PERIOD.
- PUBLIC IMPROVEMENTS AND SERVICE ACCESS TO THE SITE SHALL BE MAINTAINED DURING CONSTRUCTION. APPROVAL OF THE APPROPRIATE GOVERNING BODY IS REQUIRED BEFORE ANY WORK IS COMMENCED.
- CONTRACTOR SHALL COORDINATE SITE PLUMBING, DRAINAGE, ELECTRICAL, TELEPHONE WORK AND EXISTING UTILITIES TO PROVIDE A COMPLETE OPERATING SYSTEM.
- CLIENT WILL PROVIDE WORK NOTED "BY OTHERS" OR "N.I.C." UNDER A SEPARATE CONTRACT. INCLUDE SCHEDULE REQUIREMENTS IN CONSTRUCTION PROGRESS SCHEDULE AND COORDINATE TO ASSURE ORDERLY SEQUENCE OF INSTALLATION.
- EXCEPT WHERE SHOWN IN DIMENSIONAL DETAIL, OR AS REQUIRED BY CODE, THE LOCATIONS OF PLUMBING, MECHANICAL EQUIPMENT, DUCTS, PIPING AND FITTING ARE APPROXIMATE. THE EXACT LOCATIONS SHALL BE DETERMINED BY THE CONTRACTOR IN ACCORDANCE WITH ALL APPLICABLE BUILDING CODES.
- CONTRACTOR SHALL VERIFY SIZES AND LOCATIONS OF ALL MECHANICAL EQUIPMENT PADS AND BASES AS WELL AS POWER AND WATER OR DRAIN INSTALLATIONS WITH EQUIPMENT MANUFACTURERS BEFORE PROCEEDING WITH THE WORK. CHANGES TO ACCOMMODATE FIELD CONDITIONS OR SUBSTITUTIONS SHALL BE MADE AT NO ADDITIONAL COST.
- CONTRACTOR SHALL VERIFY SIZE AND LOCATION OF ALL MECHANICAL OPENINGS THROUGH THE ROOF WITH MECHANICAL EQUIPMENT MANUFACTURERS.
- CONTRACTOR SHALL PROVIDE AND INSTALL ALL STIFFENERS, BRACING, BLOCKING, BACK-UP PLATES AND SUPPORTING BRACKETS REQUIRED FOR THE INSTALLATION OF ALL CASEWORK, TOILET ROOM ACCESSORIES, FIXTURES AND PARTITIONS AND ALL WALL MOUNTED OR SUSPENDED MECHANICAL, ELECTRICAL OR MISCELLANEOUS EQUIPMENT AND FURNISHINGS.
- CONTRACTOR TO COORDINATE AND PROVIDE BACKING FOR MILLWORK AND ITEMS ATTACHED OR MOUNTED TO WALLS OR CEILINGS.
- CONTRACTOR SHALL CONFINE OPERATIONS AT THE SITE TO AREAS PERMITTED BY LAW, ORDINANCES, PERMITS & THE CONTRACT DOCUMENTS, AND SHALL NOT UNREASONABLY ENCUMBER THE SITE WITH ANY MATERIALS OR EQUIPMENT.

- SHOULD CONFLICT OCCUR IN OR BETWEEN DRAWINGS & SPECIFICATIONS, OR WHERE DETAIL REFERENCES ON CONTRACT DRAWINGS HAVE BEEN OMITTED, CONTRACTOR IS DEEMED TO HAVE ESTIMATED THE MOST EXPENSIVE MATERIALS AND CONSTRUCTION INVOLVED UNLESS THEY SHALL HAVE ASKED FOR AND OBTAINED ANY WRITTEN DECISIONS FROM THE OWNER AS TO WHICH METHOD OR MATERIALS WILL BE REQUIRED.
- ALL MECHANICAL & ELECTRICAL EQUIPMENT SHALL HAVE A UL DESIGN LISTING/NUMBER. ANY EQUIPMENT NOT LISTED WILL REQUIRE FIELD TESTING & CERTIFICATION BY AN APPROVED TESTING AGENCY. IT IS THE RESPONSIBILITY OF THE OWNER & THEIR DESIGN/CONSTRUCTION TEAM TO NOTIFY THE BUILDING DEPARTMENT IF FIELD-TESTING IS REQUIRED FOR ANY EQUIPMENT WITHOUT AN EQUIVALENT LISTED LABEL APPROVED BY THE LOCAL CITY BUILDING DEPARTMENT. PROOF OF EQUIPMENT CERTIFICATION SHALL BE SUBMITTED & APPROVED BEFORE A CERTIFICATE OF OCCUPANCY CAN BE ISSUED.
- HAZARDOUS MATERIALS: THE ARCHITECT AND THE ARCHITECT'S CONSULTANTS SHALL HAVE NO RESPONSIBILITY FOR THE DISCOVERY, PRESENCE, HANDLING, REMOVAL, OR DISPOSAL OF OR EXPOSURE OF PERSONS TO ASBESTOS OR HAZARDOUS OR TOXIC SUBSTANCES IN ANY FORM OF THE PROJECT SITE. PROFESSIONAL SERVICES RELATED OR IN ANY WAY CONNECTED WITH THE INVESTIGATION, DETECTION, ABATEMENT, REPLACEMENT, USE, SPECIFICATION, OR REMOVAL OF PRODUCTS, MATERIALS, OR PROCESSES CONTAINING ASBESTOS OR HAZARDOUS OR TOXIC MATERIALS ARE BEYOND THE SCOPE OF THE AGREEMENT.
- PER CRC, R327.1.1 (1), REINFORCEMENT SHALL BE SOLID LUMBER OR OTHER CONSTRUCTION MATERIALS APPROVED BY THE ENFORCING AGENCY.
- PER CRC, R327.1.1 (4), SHOWER REINFORCEMENT SHALL BE CONTINUOUS WHERE WALL FRAMING IS PROVIDED.

## WUI NOTES

THE FOLLOWING ARE MINIMUM REQUIREMENTS PER THE MOST RECENT VERSION OF THE CALIFORNIA BUILDING CODE, CHAPTER 7A, AND THE CALIFORNIA RESIDENTIAL CODE.

NEW BUILDINGS LOCATED IN ANY FIRE HAZARD SEVERITY ZONE OR ANY WILDLAND-URBAN INTERFACE (WUI) FIRE AREA DESIGNATED BY THE ENFORCING AGENCY CONSTRUCTED AFTER THE APPLICATION DATE SHALL COMPLY WITH THE PROVISIONS OF THESE SECTIONS.

### VEGETATION MANAGEMENT COMPLIANCE. R3371.5

PRIOR TO BUILDING PERMIT FINAL APPROVAL, THE PROPERTY SHALL BE IN COMPLIANCE WITH THE VEGETATION MANAGEMENT REQUIREMENTS PRESCRIBED IN CALIFORNIA FIRE CODE SECTION 4906 AND 4907, INCLUDING CALIFORNIA PUBLIC RESOURCES CODE 4291 OR CALIFORNIA GOVERNMENT CODE SECTION 51182.

### ROOFS AND ROOF EDGES. CBC 705A / CRC R337.5

ROOFS SHALL COMPLY WITH THE REQUIREMENTS OF THE CBC 705A AND SECTIONS CRC337 AND CRC902. NONCOMBUSTIBLE (TILE OR METAL) OR CLASS 'A' ROOFING (CLASS A ASPHALT SHINGLES) ASSEMBLY IS REQUIRED IN SRA - VERY HIGH FIRE HAZARD SEVERITY ZONES. BIRD STOPS SHALL BE USED AT THE EAVES WHEN THE PROFILE FITS, TO PREVENT DEBRIS AT THE EAVE. HIP AND RIDGE CAPS SHALL BE MUDDED IN TO PREVENT INTRUSION OF FIRE OR EMBERS.

### OFF RIDGE AND RIDGE VENTS. R337.6.2.1

VENTS THAT ARE INSTALLED ON A SLOPED ROOF, SUCH AS DORMER VENTS, SHALL COMPLY WITH ALL THE FOLLOWING:

- VENTS SHALL BE COVERED WITH A MESH WHERE THE DIMENSIONS OF THE MESH THEREIN SHALL BE A MINIMUM OF 1/16 INCH (1.6 MM) AND SHALL NOT EXCEED 1/8 INCH (3.2 MM) IN ANY DIRECTION.
- THE MESH MATERIAL SHALL BE NONCOMBUSTIBLE.
- THE MESH MATERIAL SHALL BE CORROSION RESISTANT.

### EXTERIOR WALLS/SIDING. CBC 707A.3 / CRC R337.3

WALLS SHALL BE A NONCOMBUSTIBLE MATERIAL, LISTED IGNITION-RESISTANT MATERIAL, FIRE-RETARDANT TREATED WOOD, HEAVY-TIMBER, OR TYPE X GYPSUM SHEATHING BEHIND EXTERIOR COVERING, BOXED-IN ROOF EAVE ASSEMBLY THAT MEETS THE PERFORMANCE CRITERIA IN SECTION R337.7.11 AND SFM STANDARD 12-71-3. EXTERIOR PORTION OF 1-HR ASSEMBLY OR 1/2 WALL CONSTRUCTION IS ALLOWED. EXTERIOR WALL COVERING SHALL EXTEND FROM THE TOP OF THE FOUNDATION TO THE ROOF, AND TERMINATE AT 2 INCH NOMINAL SOLID WOOD BLOCKING BETWEEN RAFTERS AT ALL ROOF OVERHANGS, OR IN THE CASE OF ENCLOSED EAVES, TERMINATE AT THE ENCLOSURE.

### EAVES AND PORCH CEILINGS. CBC 707A.4, A.6 / CRC 337.7.4. R337.7.6

THE EXPOSED ROOF DECK UNDER UNENCLOSED EAVES AND UNDERSIDE OF PORCH CEILINGS SHALL BE NONCOMBUSTIBLE, LISTED IGNITION-RESISTANT MATERIALS, FIRE-RETARDANT-TREATED WOOD, MATERIALS APPROVED FOR NOT LESS THAN 1-HOUR FIRE-RESISTANCE-RATED, OR 5/8" TYPE X GYPSUM SHEATHING BEHIND EXTERIOR COVERING. SOLID WOOD RAFTER TAILS SHALL BE PROTECTED WITH AN APPROVED METHOD, AND NOT EXPOSED.

### VENTS. CBC 706A / CRC R337.6

VENTS SHALL NOT BE INSTALLED ON THE UNDERSIDE OF EAVES UNLESS THE VENTS ARE WILDLAND FLAME AND EMBER RESISTANT (WUI) VENTS APPROVED AND LISTED BY THE CALIFORNIA STATE FIRE MARSHAL, OR WUI VENTS LISTED TO ASTM E2886. VENTS THAT ARE INSTALLED ON A SLOPE SHALL COMPLY WITH CBC 706A2.1.

### WINDOWS AND EXTERIOR DOORS. CBC 708A / CRC R337.8

WINDOWS, SKYLIGHTS AND EXTERIOR GLAZED DOOR ASSEMBLIES SHALL BE CONSTRUCTED OF MULTIPANE GLAZING WITH A MINIMUM OF 1 TEMPERED PANE OR 20 MIN RATED OR GLASS BLOCK. EXTERIOR DOORS MUST BE NONCOMBUSTIBLE OR IGNITION RESISTANT MATERIAL OR 1 3/8" SOLID CORE, OR HAVE A 20 MIN FIRE-RESISTANCE RATING.

### EXTERIOR DECKING AND STAIRS. CBC 709A / CRC R337.9

WALKING SURFACES OF DECKS, PORCHES, BALCONIES AND STAIRS WITHIN 10 FEET OF THE BUILDING MUST BE CONSTRUCTED OF NONCOMBUSTIBLE, FIRE-RETARDANT TREATED OR HEAVY-TIMBER CONSTRUCTION. ALTERNATE MATERIALS CAN BE USED IF THEY ARE IGNITION-RESISTANT AND PASS PERFORMANCE REQUIREMENTS SPECIFIED BY THE STATE FIRE MARSHAL.

### UNDERFLOOR AND APPENDAGES. CBC 707A.8 / CRC R337.7.8

EXPOSED UNDERFLOORS, UNDERSIDE OF CANTILEVERED AND OVERHANGING DECKS, BALCONIES AND SIMILAR APPENDAGES SHALL BE NON-COMBUSTIBLE, IGNITION RESISTANT, 5/8" TYPE X GYPSUM SHEATHING BEHIND EXTERIOR COVERING. EXTERIOR PORTION OF 1-HR ASSEMBLY, MEET PERFORMANCE CRITERIA SFM STANDARD 12-7A-3 OR BE ENCLOSED TO GRADE.

### ACCESSORY BUILDINGS AND MISCELLANEOUS STRUCTURES. CBC 710A

GROUP U OCCUPANCY ACCESSORY BUILDINGS AND MISCELLANEOUS STRUCTURES THAT HAVE THE POTENTIAL TO POSE A SIGNIFICANT EXTERIOR FIRE EXPOSURE HAZARD DURING WILDFIRES SHALL BE CONSTRUCTED TO CONFORM TO THE IGNITION-RESISTANCE REQUIREMENTS OF THIS SECTION.

## LIGHTING NOTES

- ALL LIGHTING SHALL BE HIGH EFFICACY (I.E., PIN-BASED CFL; PULSE START MH, HPS, GU-24 SOCKETS OTHER THAN LED'S, LED LUMINARIES WITH INTEGRAL SOURCE, ETC.) CEC TABLE 150.0-A.
- SCREW BASED PERMANENTLY INSTALLED LIGHT FIXTURES MUST CONTAIN SCREW-BASED JA8 (JOINT APPENDIX 8) COMPLIANT LAMPS. JA8 COMPLIANT LIGHT SOURCES MUST BE MARKED AS "JA8-2016" OR "JA8-2016-E" ("JA8-2016-E" LUMINARIES ARE DEEMED APPROPRIATE FOR USE IN ENCLOSED LUMINARIES), CEC150.0(K)G
- ALL JA8 COMPLIANT LIGHT SOURCES IN THE FOLLOWING LOCATIONS SHALL BE CONTROLLED BY VACANCY SENSORS OR DIMMERS (EXCEPTION: CLOSETS LESS THAN 70 SQ. FT. AND HALLWAYS), CEC 150.0(K)2K)
  - CEILING RECESSED DOWNLIGHT LUMINARIES
  - LED LUMINARIES WITH INTEGRAL SOURCES
  - PIN-BASED LED LAMPS (I.E. MR-16, AR-111, ETC.)
  - GU-24 BASED LED LIGHT SOURCES
- THE NUMBER OF BLANK ELECTRICAL BOXES MORE THAN 5 FEET ABOVE THE FINISHED FLOOR SHALL NOT BE GREATER THAN THE NUMBER OF BEDROOMS. THESE BOXES SHALL BE CONTROLLED BY A DIMMER, VACANCY SENSOR, OR FAN SPEED CONTROL. CEC 150.0(K)8.
- EXHAUST FANS (EXCLUDING KITCHEN EXHAUST HOOD) SHALL BE SWITCHED SEPARATE FROM LIGHTING (OR UTILIZE A DEVICE WHERE LIGHTING CAN BE TURNED OFF WHILE FAN IS RUNNING).
- PROVIDE SEPARATE SWITCHING FOR ANY UNDER CABINET LIGHTING FROM OTHER LIGHTING SYSTEMS CEC150.0(K)2L.
- ALL RECESSED DOWNLIGHT LUMINARIES IN CEILINGS SHALL MEET ALL OF THE FOLLOWING REQUIREMENTS:
  - BE LISTED, AS DEFINED ON SECTION 100.1, FOR ZERO CLEARANCE INSULATION CONTACT (IC) BY UNDERWRITERS LABORATORY OR OTHER NATIONALLY RECOGNIZED TESTING/RATING LABORATORY; AND
  - HAVE A LABEL THAT CERTIFIES THE LUMINAIRE IS AIRTIGHT WITH AIR LEAKAGE LESS THAN 2.0 CFM AT 75 PASCALS WHEN TESTED IN ACCORDANCE WITH ASTM E283. ANY EXHAUST FAN HOUSING SHALL NOT BE REQUIRED TO BE CERTIFIED AIRTIGHT; AND
  - BE SEALED WITH A GASKET OR CAULK BETWEEN THE LUMINAIRE HOUSING AND CEILING, AND SHALL HAVE ALL AIR LEAK PATHS BETWEEN CONDITIONED AND UNCONDITIONED SPACES SEALED WITH A GASKET OUR CAULK.
- FOR LUMINAIRES WITH HARDWIRED BALLASTS OR DRIVERS, ALLOW BALLAST OR DRIVER MAINTENANCE AND REPLACEMENT TO BE READILY ACCESSIBLE TO BUILDING OCCUPANTS FROM BELOW CEILING WITHOUT REQUIRING THE CUTTING OF HOLES IN THE CEILING, AND
  - SHALL NOT COVER A SCREW-BASED SOCKET AND
  - SHALL CONTAIN LIGHT SOURCES THAT COMPLY WITH ALL THE FOLLOWING:
    - APPENDIX JA8, INCLUDING THE ELECTRICAL TEMPERATURE REQUIREMENTS, AND THAT ARE MARKED "2016-E" AS SPECIFIED IN REFERENCE JOINT APPENDIX JA8.
- IN THROOFAST AT LEAST ONE LUMINAIRE SHALL BE CONTROLLED BY A VACANCY SENSOR.
- OUTDOOR LIGHTING SHALL BE HIGH EFFICACY WITH MANUAL ON/OFF SWITCH AND ONE OF THE FOLLOWING IN ACCORDANCE WITH CEC 150.0(K)3
  - PHOTOCONTROL AND MOTION SENSOR
  - PHOTOCONTROL AND AUTO TIME SWITCH CONTROL
  - ASTRONOMICAL TIME SWITCH CONTROL
  - ENERGY MANAGEMENT CONTROL SYSTEMS
- ALL LIGHT FIXTURES LOCATED IN TUB OR SHOWER ENCLOSURE SHALL BE LABELLED "SUITABLE FOR WET LOCATIONS" CEC 410.10A
- ALL EXTERIOR LIGHTING TO COMPLY WITH THE DARK SKY REGULATION; FIXTURES MUST HAVE A FULLY SHIELDED TOP DIRECTING THE LIGHT DOWNWARD AND A COLOR TEMPERATURE OF 3000K OR LESS.

## ELECTRICAL NOTES

- PROVIDE GFCI PROTECTED OUTLETS AT ALL KITCHEN COUNTERTOPS, BATHROOM COUNTERTOPS, OUTDOOR LAUNDRY AREAS, DISHWASHERS, OUTDOOR LOCATIONS, AND REQUIRED LOCATIONS PER CEC 210.8.
- KITCHEN COUNTERTOP RECEPTACLES SHALL BE INSTALLED SO THAT NO POINT ALONG THE WALL LINE IS MORE THAN 24" FROM AN OUTLET.
- PROVIDE (2) TWO 20 AMP SMALL APPLIANCE CIRCUITS IN KITCHEN.
- PROVIDE SEPARATE CIRCUIT FOR ELECTRIC RANGE AS REQUIRED BY CEC 210.19.
- PROVIDE SEPARATE CIRCUIT FOR RANGE HOOD OR MICROWAVE/HOOD UNIT.
- PROVIDE SEPARATE CIRCUIT FOR DISHWASHER. DISHWASHER RECEPTACLE MUST BE ACCESSIBLE AND GFCI PROTECTED.
- PROVIDE SEPARATE CIRCUIT FOR GARBAGE DISPOSAL.
- PROVIDE SEPARATE CIRCUIT AT LOCATIONS OF ELECTRIC DRYERS PER CEC 220.54.
- PROVIDE SEPARATE CIRCUIT AT LOCATIONS OF ELECTRIC WATER HEATERS PER CEC 422.13.
- ALL BRANCH CIRCUITS THAT SUPPLY OUTLETS INSTALLED IN DWELLING UNIT KITCHENS, FAMILY ROOMS, DINING ROOMS, LIVING ROOMS, PARLORS, LIBRARIES, DENs, BEDROOMS, SUNROOMS, RECREATION ROOMS, CLOSETS, HALLWAYS, LAUNDRY AREAS, OR SIMILAR ROOMS OR AREAS SHALL BE PROTECTED BY AN ARC-FAULT CIRCUIT INTERRUPTER W/ BATTERY BACKUP.
- ALL SMOKE DETECTORS OR CARBON MONOXIDE DETECTORS TO BE 110V, ARC-FAULT CIRCUIT INTERRUPTER INTERCONNECTED, W/ BATTERY BACKUP.
- ALL 125-VOLT, 15-AND 20 AMPERE RECEPTACLES IN THE DWELLING SHALL BE TAMPER RESISTANT. CEC406.12.
- ONLY NEW ELECTRICAL SHOWN ON PLAN. CONTRACTOR TO VERIFY CONDITION AND COMPLIANCE OF EXISTING ELECTRICAL AND REPAIR OR REPLACE TO COMPLY WITH MIN. CEC REQUIREMENTS.
- KITCHEN RECEPTACLES SHALL BE SPACED AND INSTALLED PER CEC 210.52.
- ALL NEW, MODIFIED, REPLACED OR EXTENDED 120 VOLT BRANCH CIRCUITS SERVING KITCHENS, FAMILY ROOMS, DINING ROOMS, LIVING ROOMS, DENs, BEDROOMS, CLOSETS, HALLWAYS, LAUNDRY AREAS, OR SIMILAR AREAS MUST HAVE ARC-FAULT CIRCUIT INTERRUPTION (AFCI) PROTECTION. SEE CEC 210.12[A] GANG SWITCHES AND ALIGN OUTLETS TO SWITCH VERTICALLY.
- PROVIDE BATTERY-READY INFRASTRUCTURE PER 2022 BUILDING ENERGY EFFICIENCY STANDARDS FOR SINGLE FAMILY RESIDENTIAL (150.0(s)).
- PER CEC 230.67, ALL SERVICES SUPPLYING DWELLING UNITS SHALL BE PROVIDED WITH A SURGE-PROTECTIVE DEVICE (SPD). THE SPD SHALL BE AN INTEGRAL PART OF THE SERVICE EQUIPMENT OR SHALL BE LOCATED IMMEDIATELY ADJACENT THERETO. THE SPD SHALL BE A TYPE 1 OR TYPE 2 SPD. WHERE SERVICE EQUIPMENT IS REPLACED, ALL OF THE REQUIREMENTS OF THIS SECTION SHALL APPLY.
- PER CEC 314.27 (C), OUTLET BOXES OR OUTLET BOX SYSTEMS USED AS THE SOLE SUPPORT OF A CEILING-SUSPENDED (PADDLE) FAN SHALL BE LISTED, SHALL BE MARKED BY THEIR MANUFACTURER AS SUITABLE FOR THIS PURPOSE, AND SHALL NOT SUPPORT CEILING-SUSPENDED (PADDLE) FANS THAT WEIGH MORE THAN 32 KG (70 LB).
- PER 445.18 (D), EMERGENCY SHUTDOWN IN ONE- AND TWO-FAMILY DWELLING UNITS TO BE PROVIDED: FOR OTHER THAN CORD-AND-PLUG-CONNECTED PORTABLE GENERATORS, AN EMERGENCY SHUTDOWN DEVICE SHALL BE LOCATED OUTSIDE THE DWELLING UNIT AT A READILY ACCESSIBLE LOCATION.
- PER SECTION 150.0(T)(V)(U), ELECTRIC READY: BRANCH CIRCUITS MUST BE INSTALLED TO THE LOCATION OF GAS FURNACES, COOKTOPS, AND CLOTHES DRYERS (ALREADY TYPICAL TRADE PRACTICE). A BRANCH CIRCUIT TO THE LOCATION OF GAS WATER HEATERS IS A CURRENT REQUIREMENT. SECTION 150.0(S) ENERGY STORAGE SYSTEMS READY: ESS (ENERGY STORAGE SYSTEM) READY INTERCONNECTION EQUIPMENT OR A SEPARATE PANELBOARD WITH A MINIMUM OF 4 BRANCH CIRCUITS WITH AT LEAST ONE CIRCUIT SUPPLYING THE REFRIGERATOR, LIGHTING CIRCUIT NEAR THE PRIMARY EGRESS AND A SLEEPING ROOM RECEPTACLE OUTLET.
- PER CEC ARTICLE 210.8, ALL EXTERIOR OUTLETS ARE GFCI'S FOR PROTECTION FOR PERSONNEL.

## ABBREVIATIONS

AB	ANCHOR BOLT	IN	INCH/INCHES
AC	ASPHALT CONCRETE	INFO	INFORMATION
AD	AREA DRAIN	INSUL	INSULATION
ADJ	ADJACENT	INT	INTERIOR
AFF	ABOVE FINISH FLOOR	JT	JOINT
AL	ALIGN	KIT	KITCHEN
ALUM	ALUMINUM		
ALT	ALTERNATE	LB	LAG BOLT
ARCH	ARCHITECT/ARCHITECTURAL	LBS	POUNDS
AVG	AVERAGE	LF	LINEAR FOOT
BD	BOARD	LL	LIVE LOAD
BLDG	BUILDING	LS	LAG SCREW
BLKG	BLOCKING		
BTM	BOTTOM	MAX	MAXIMUM
BTWN	BETWEEN	MB	MACHINE BOLT
BUR	BUILT-UP ROOFING	MECH	MECHANICAL
BW	BOTH WAYS	MFD	MANUFACTURED
CB	CATCH BASIN	MFR	MANUFACTURER
CF	CUBIC FEET	MICRO	MICROWAVE
CJ	CONTROL JOINT	MIN	MINIMUM
CLKG	CAULKING	MISC	MISCELLANEOUS
CLG	CEILING	MTD	MOUNTED
CLR	CLEAR	MTL	METAL
CO	CLEANOUT	(N)	NEW
COTG	CLEANOUT TO GRADE	NIC	NOT IN CONTRACT
COL	COLUMN	NA	NOT APPLICABLE
CONC	CONCRETE	NTS	NOT TO SCALE
CONT	CONTINUOUS		
CT	CERAMIC TILE	O/	OVER
CTR	CENTER	OC	ON CENTER
CW	COLD WATER	OH	OVERHEAD/OVERHANG
		OPNG	OPENING
DBL	DOUBLE	PL	PLATE
DEPT	DEPARTMENT	PLF	POUNDS PER LINEAL FOOT
DIA	DIAMETER	PLYVD	PLYWOOD
DIAG	DIAGONAL	PTD	PAINTED
DIM	DIMENSION	PSF	POUNDS PER SQUARE FOOT
DL	DOWN LOAD	PSI	POUNDS PER SQUARE INCH
DN	DOWN	PT	PRESSURE TREATED
DR	DOOR	PVMT	PAVEMENT
DWG	DRAWING		
DW	DISHWASHER	RA	RETURN AIR
(E)	EXISTING	RCP	REFLECTED CEILING PLAN
EA	EXPANSION ANCHOR	RD	ROOF DRAIN
ER	EXPANSION JOINT	REF	REFERENCE
FC	ELECTRICAL CONTROL	RFR	REFRIGERATOR
FD	FLOOR DRAIN	REQD	REQUIRED
FF	FINISH FLOOR	RO	ROUGH OPENING
FIN	FINISH	SCHED	SCHEDULE
FL	FLOW LINE	SD	STORM DRAIN
FLSHG	FLASHING	SEC	SECTION
FLR	FLOOR	SED	SEE ELECTRICAL DRAWINGS
FOC	FACE OF CONCRETE	SF	SQUARE FOOT
FOS	FACE OF STUD	SPEC	SPECIFICATION
FOW	FACE OF WALL	SPD	SEE PLUMBING DRAWINGS
FRMG	FRAMING	SS	SOLID SURFACE
FT	FOOT	STD	STANDARD
FTG	FOOTING	STL	STEEL
GA	GAUGE	STRUCT	STRUCTURAL
GALV	GALVANIZED	SUSP	SUSPENDED
GC	GENERAL CONTRACTOR	SYS	SYSTEM
GWB	GYPSUM WALL BOARD	T	TEMPERED
HB	HOSE BIB	TOC	TOP OF CURB
HD	HOLDOWN	TPP	TYPICAL
HDR	HEADER	UON	UNLESS OTHERWISE NOTED
HGR	HANGER	ENT	VENTILATION/VENTILATOR
HM	HOLLOW METAL	VERT	VERTICAL
HORIZ	HORIZONTAL	VIF	VERIFY IN FIELD
HT	HEIGHT	W/	WITH
HVAC	HEAT/VENTILATION/AIR COND.	WC	WATER CLOSET
HW	HOT WATER	WD	WOOD
		WH	WATER HEATER
		WDW	WINDOW
		W/O	WITHOUT
		WP	WATERPROOF
		WT	WEIGHT



189 WALNUT AVENUE  
SANTA CRUZ, CA 95060  
WORKBENCHBUILT.COM

**BROCKETT  
/ARCHITECT**

104 S. MAIN ST UNIT B  
TEMPLETON, CA 93465  
BROCKITECTURE.COM

BY USING THESE PRE-DESIGNED ADU PLANS, THE RECIPIENT IS ACKNOWLEDGING ACCEPTANCE OF THE FOLLOWING CONDITIONS.

1. THE USE OF THIS INFORMATION IS RESTRICTED TO THE ORIGINAL PROJECT FOR WHICH IT WAS PREPARED FOR THE PRE-DESIGNED ADU PLANS FOR THE CITIES OF ARROYO GRANDE, ATASCADERO, GROVER BEACH, AND MORRO BAY CALIFORNIA. THIS DOES NOT ELIMINATE OR REDUCE THE RECIPIENT'S RESPONSIBILITY TO VERIFY ANY AND ALL INFORMATION RELEVANT TO THE RECIPIENT'S WORK AND RESPONSIBILITY ON THIS PROJECT. WORKBENCH, BROCKETT ARCHITECTURE, AND/OR THE JURISDICTIONS LISTED ABOVE SHALL NOT BE RESPONSIBLE FOR TRANSLATION ERRORS.

2. THE RECIPIENT RECOGNIZES AND ACKNOWLEDGES THAT THE USE OF THIS INFORMATION WILL BE AT THEIR SOLE RISK AND WITHOUT ANY LIABILITY OR LEGAL EXPOSURE TO WORKBENCH OR CITIES STATED ABOVE. NO WARRANTIES OF ANY NATURE, WHETHER EXPRESS OR IMPLIED, SHALL ATTACH TO THESE DOCUMENTS AND THE INFORMATION CONTAINED THEREIN. ANY USE, REUSE, OR ALTERATION OF THESE DOCUMENTS BY THE RECIPIENT OR BY OTHERS WILL BE AT THE RECIPIENT'S RISK AND FULL LEGAL RESPONSIBILITY. FURTHERMORE, THE RECIPIENT WILL, TO THE FULLEST EXTENT PERMITTED BY LAW, INDEMNIFY AND HOLD WORKBENCH AND THE CITY OF CAPITOLA HARMLESS FROM ANY AND ALL CLAIMS, SUITS, LIABILITY, DEMANDS, JUDGEMENTS, OR COSTS ARISING OUT OF OR RESULTING THEREFROM ON ACCOUNT OF ANY INJURY, DEATH, DAMAGE OR LOSS TO PERSONS OR PROPERTY.

3. THE DESIGNS REPRESENTED BY THESE PLANS ARE COPYRIGHTED AND ARE SUBJECT TO COPYRIGHT PROTECTION. IF THE RECIPIENT DOES NOT AGREE WITH THE ABOVE CONDITIONS, DO NOT PROCEED BEYOND THIS DECLARATION.

**CENTRAL COAST  
PRE-DESIGNED ADU  
STANDARD STUDIO  
445 GSF**

**NOT FOR  
CONSTRUCTION**

PRINT DATE: XX.XX.XXXX

**GENERAL NOTES**

**G1.0**

SCALE: AS NOTED

2022 CALIFORNIA GREEN BUILDING STANDARDS CODE RESIDENTIAL MANDATORY MEASURES, SHEET 1 (January 2023)

CHAPTER 3 GREEN BUILDING SECTION 301 GENERAL 301.1 SCOPE. Buildings shall be designed to include the green building measures specified as mandatory in the application checklists contained in this code. Voluntary green building measures are also included in the application checklists and may be included in the design and construction of structures covered by this code, but are not required unless adopted by a city, county, or city and county as specified in Section 101.7.

4.106.4.2 New multifamily dwellings, hotels and motels and new residential parking facilities. When parking is provided, parking spaces for new multifamily dwellings, hotels and motels shall meet the requirements of Sections 4.106.4.2.1 and 4.106.4.2.2. Calculations for spaces shall be rounded up to the nearest whole number. A parking space served by electric vehicle supply equipment or designed as a future EV charging space shall count as at least one standard automobile parking space only for the purpose of complying with any applicable minimum parking space requirements established by a local jurisdiction. See Vehicle Code Section 22511.2 for further details.

4.106.4.2.1 Multifamily development projects with less than 20 dwelling units; and hotels and motels with less than 20 sleeping units or guest rooms. The number of dwelling units, sleeping units or guest rooms shall be based on all buildings on a project site subject to this section. 1.EV Capable. Ten (10) percent of the total number of parking spaces on a building site, provided for all types of parking facilities, shall be electric vehicle charging spaces (EV spaces) capable of supporting future Level 2 EVSE. Electrical load calculations shall demonstrate that the electrical panel service capacity and electrical system, including any on-site distribution transformer(s), have sufficient capacity to simultaneously charge all EVs at all required EV spaces at a minimum of 40 amperes.

4.304 OUTDOOR WATER USE 4.304.1 OUTDOOR POTABLE WATER USE IN LANDSCAPE AREAS. Residential developments shall comply with a local water efficient landscape ordinance or the current California Department of Water Resources' Model Water Efficient Landscape Ordinance (MWELO), whichever is more stringent. DIVISION 4.4 MATERIAL CONSERVATION AND RESOURCE EFFICIENCY 4.406 ENHANCED DURABILITY AND REDUCED MAINTENANCE 4.406.1 RODENT PROOFING. Annual spaces around pipes, electric cables, conduits or other openings in sole/top/bottom plates at exterior walls shall be protected against the passage of rodents by closing such openings with cement mortar, concrete masonry or a similar method acceptable to the enforcing agency.

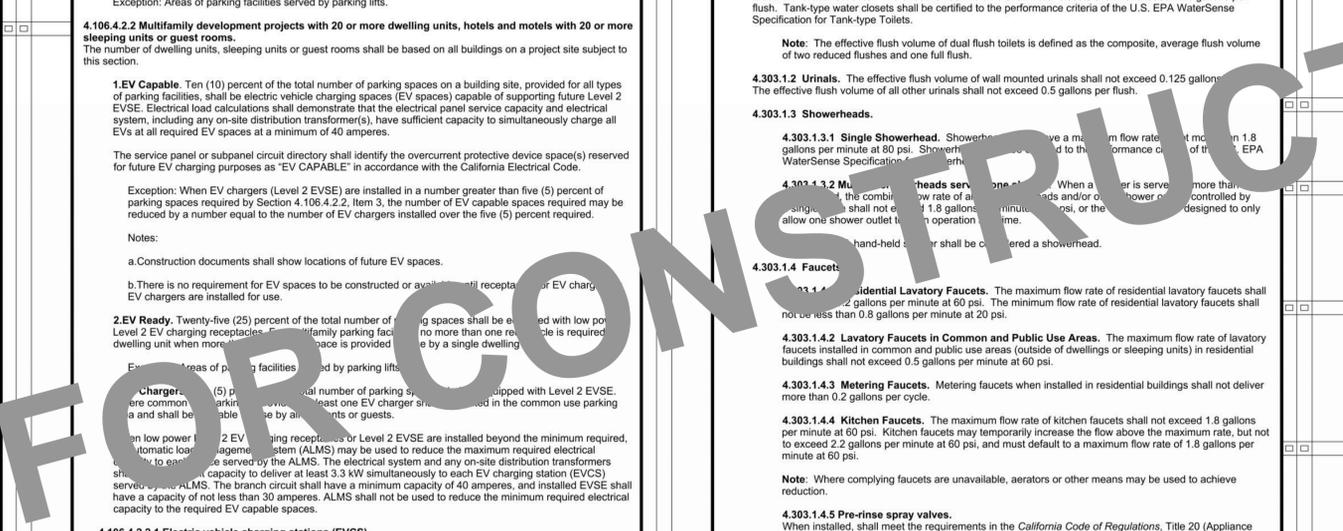


TABLE H-2 STANDARDS FOR COMMERCIAL PRE-RINSE SPRAY VALVES MANUFACTURED ON OR AFTER JANUARY 28, 2019. PRODUCT CLASS (spray force in ounce force (ozf)) MAXIMUM FLOW RATE (gpm)

TABLE - MAXIMUM FIXTURE WATER USE. FIXTURE TYPE FLOW RATE. SHOWER HEADS (RESIDENTIAL) 1.8 GMP @ 80 PSI. LAVATORY FAUCETS (RESIDENTIAL) MAX. 1.2 GPM @ 60 PSI MIN. 0.8 GPM @ 20 PSI.

189 WALNUT AVENUE SANTA CRUZ, CA 95060 WORKBENCHBUILT.COM

BROCKETT /ARCHITECT 104 S. MAIN ST UNIT B TEMPLETON, CA 93465 BROCKETTCTURE.COM

BY USING THESE PRE-DESIGNED ADU PLANS, THE RECIPIENT IS ACKNOWLEDGING ACCEPTANCE OF THE FOLLOWING CONDITIONS. 1. THE USE OF THIS INFORMATION IS RESTRICTED TO THE ORIGINAL PROJECT FOR WHICH IT WAS PREPARED FOR THE PRE-DESIGNED ADU PLANS FOR THE CITIES OF ARROYO GRANDE, ATASCADERO, GROVER BEACH, AND MORRO BAY, CALIFORNIA. THIS DOES NOT ELIMINATE OR REDUCE THE RECIPIENT'S RESPONSIBILITY TO VERIFY ANY AND ALL INFORMATION RELEVANT TO THE RECIPIENT'S WORK AND RESPONSIBILITY ON THIS PROJECT.

CENTRAL COAST PRE-DESIGNED ADU STANDARD STUDIO 445 GSF

NOT FOR CONSTRUCTION

CAL GREEN/GREEN BUILDING REQUIREMENTS

G2.0

SCALE: AS NOTED

2022 CALIFORNIA GREEN BUILDING STANDARDS CODE RESIDENTIAL MANDATORY MEASURES, SHEET 2 (January 2023)

Y = YES, NA = NOT APPLICABLE, RESPON. PARTY = RESPONSIBLE PARTY (i.e. ARCHITECT, ENGINEER, OWNER, CONTRACTOR, INSPECTOR ETC.)

Table with columns for compliance status (Y/NA) and response party. Contains text for Maximum Incremental Reactivity (MIR), Moisture Content, Product-Weighted MIR (PWMIR), Reactive Organic Compound (ROC), 4.503 Fireplaces, 4.504 Pollutant Control, 4.504.2 Finish Material Pollutant Control, and 4.504.1 Adhesive VOC Limit.

Table 4.504.2 - Sealant VOC Limit and Table 4.504.3 - VOC Content Limits for Architectural Coatings. Lists various coating categories and their corresponding VOC limits.

Table 4.504.5 - Formaldehyde Limits. Lists product types and their current limits for formaldehyde emissions.

CHAPTER 7 INSTALLER & SPECIAL INSPECTOR QUALIFICATIONS. 702 QUALIFICATIONS. 702.1 INSTALLER TRAINING. 702.2 SPECIAL INSPECTION [HCD]. 703 VERIFICATION. 703.1 DOCUMENTATION. 4.505 INTERIOR MOISTURE CONTROL. 4.505.1 General. 4.505.2 CONCRETE SLAB FOUNDATIONS. 4.505.2.1 Capillary break. 4.505.3 MOISTURE CONTENT OF BUILDING MATERIALS. 4.506 INDOOR AIR QUALITY AND EXHAUST. 4.506.1 Bathroom exhaust fans. 4.507 ENVIRONMENTAL COMFORT. 4.507.2 HEATING AND AIR CONDITIONING SYSTEM DESIGN.

NOT FOR CONSTRUCTION

189 WALNUT AVENUE SANTA CRUZ, CA 95060 WORKBENCHBUILT.COM

BROCKETT /ARCHITECT 104 S. MAIN ST UNIT B TEMPLETON, CA 93465 BROCKETTURE.COM


BY USING THESE PRE-DESIGNED ADU PLANS, THE RECIPIENT IS ACKNOWLEDGING ACCEPTANCE OF THE FOLLOWING CONDITIONS. 1. THE USE OF THIS INFORMATION IS RESTRICTED TO THE ORIGINAL PROJECT FOR WHICH IT WAS PREPARED...

CENTRAL COAST PRE-DESIGNED ADU STANDARD STUDIO 445 GSF


NOT FOR CONSTRUCTION

CAL GREEN/GREEN BUILDING REQUIREMENTS


G2.1

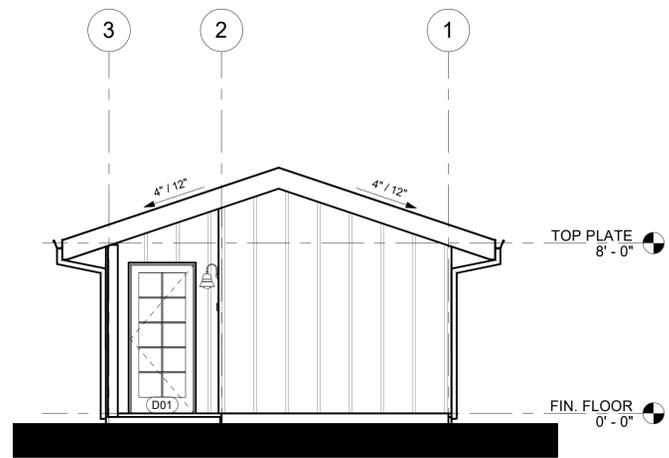


6 RIGHT ELEVATION - COASTAL RANCH  
1/4" = 1'-0"

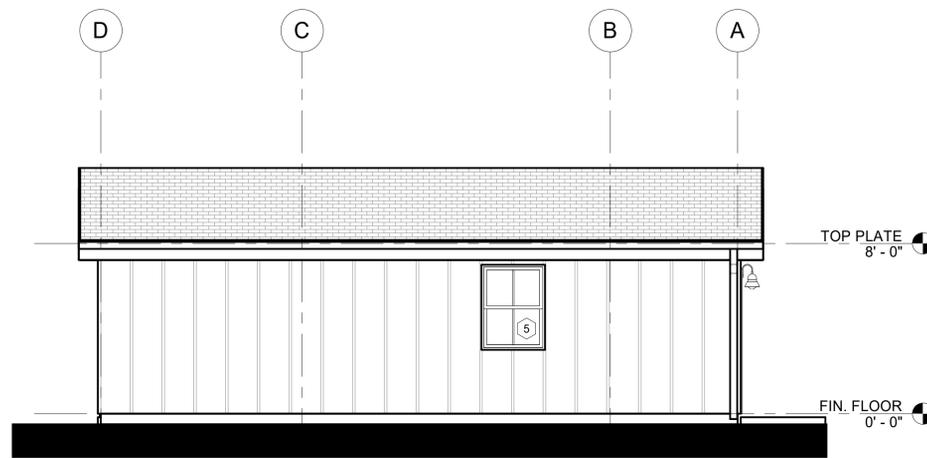

3 REAR ELEVATION - COASTAL RANCH  
1/4" = 1'-0"

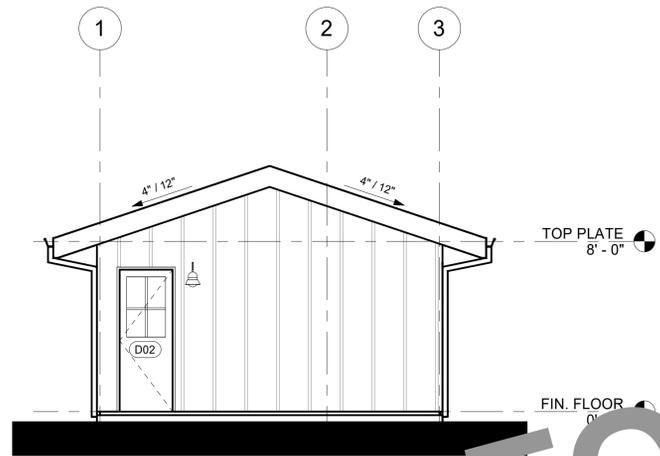


5 LEFT ELEVATION - COASTAL RANCH  
1/4" = 1'-0"

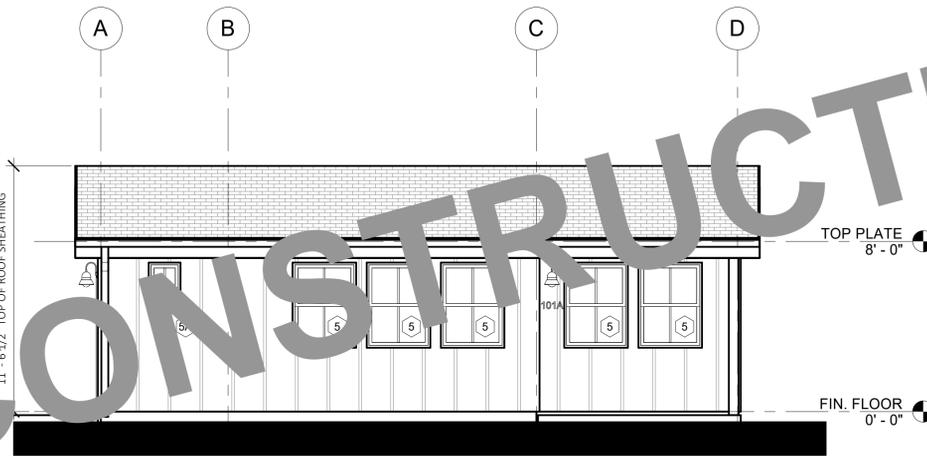

2 FRONT ELEVATION - COASTAL RANCH  
1/4" = 1'-0"



4 FRONT VIEW - STANDARD STUDIO - COASTAL RANCH  
NO SCALE

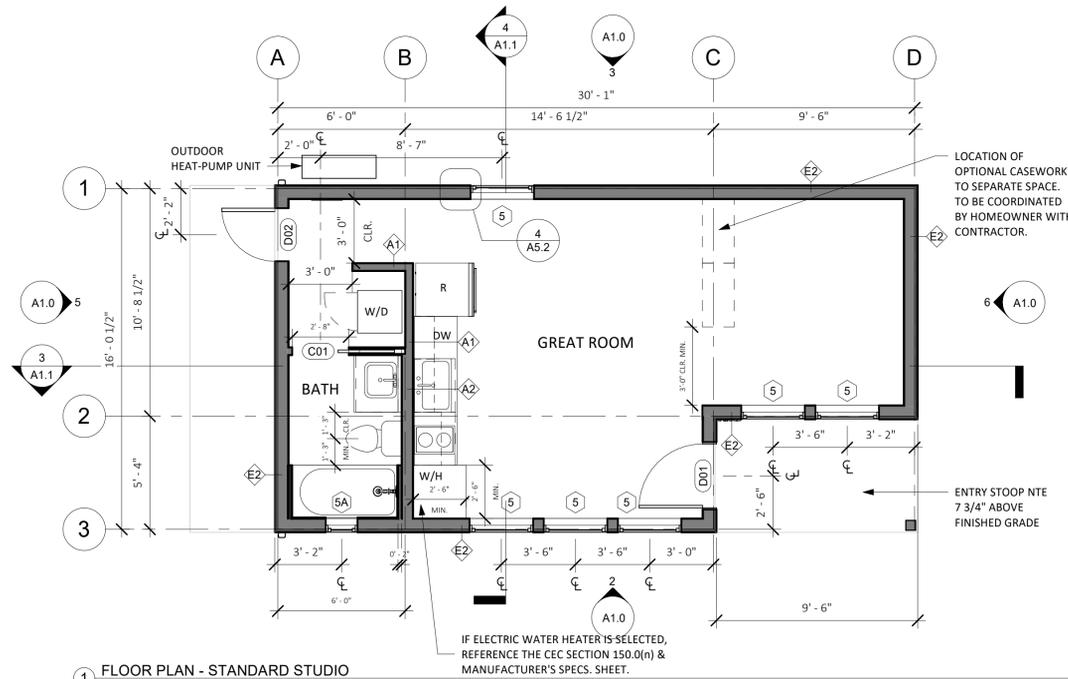

1 FLOOR PLAN - STANDARD STUDIO  
1/4" = 1'-0"

FLOORPLAN LEGEND

- (N) PARTITION
- CONCRETE SLAB (ARCHITECTURAL)
- (N) OUTLET AT 18", U.O.N
- (N) LIGHT SWITCH

GRAPHIC LEGEND

- BUILDING SECTION NUMBER
- SHEET NUMBER
- DETAIL NUMBER
- SHEET NUMBER
- DOOR OR GATE NUMBER
- WALL TAG
- WINDOW TAG
- ELEVATION MARKER
- REVISION NUMBER
- KEYNOTE NUMBER
- ELEVATION NUMBER
- SHEET NUMBER

FLOOR PLAN NOTES

1. Floor Plan dimensions are to face of scheduled partition or gridline, unless otherwise noted.
2. Gridlines are to edge of concrete, centerline of footing, or centerline of structural elements, unless otherwise noted.
3. All INTERIOR walls are Type A1 unless otherwise noted.
4. See Sheet A5.0 & A5.1 for EXTERIOR wall types and details.
5. See elevations for transom window types and locations.
6. Provide hanger rod and shelf at wardrobe closet.
7. Where thresholds are required, provide accessible thresholds with maximum 1/2" elevation change.
8. Provide structural backing in walls to facilitate future installation of grab bars at toilet and shower.
9. Contractor to verify layout, rough framing and finish dims with owner's final interior doors and finish selections.

ELEVATION NOTES

1. Elevation dimensions are to gridline or centerline of windows, unless otherwise noted.
2. Gridlines are to edge of concrete, centerline of footing, or centerline of structural elements, unless otherwise noted.
3. See Sheet A5.0 & A5.1 for EXTERIOR wall types and details.
4. Materials indicated are shown generically. Actual materials are as selected by the Owner.



189 WALNUT AVENUE  
SANTA CRUZ, CA 95060  
WORKBENCHBUILT.COM

**BROCKETT  
/ARCHITECT**

104 S. MAIN ST UNIT B  
TEMPLETON, CA 93465  
BROCKETTARCHITECTURE.COM

BY USING THESE PRE-DESIGNED ADU PLANS, THE RECIPIENT IS ACKNOWLEDGING ACCEPTANCE OF THE FOLLOWING CONDITIONS.

1. THE USE OF THIS INFORMATION IS RESTRICTED TO THE ORIGINAL PROJECT FOR WHICH IT WAS PREPARED FOR THE PRE-DESIGNED ADU PLANS FOR THE CITIES OF ARROYO GRANDE, ATASCADERO, GROVER BEACH, AND MORRO BAY CALIFORNIA. THIS DOES NOT ELIMINATE OR REDUCE THE RECIPIENT'S RESPONSIBILITY TO VERIFY ANY AND ALL INFORMATION RELEVANT TO THE RECIPIENT'S WORK AND RESPONSIBILITY ON THIS PROJECT. WORKBENCH, BROCKETT ARCHITECTURE, AND/OR THE JURISDICTIONS LISTED ABOVE SHALL NOT BE RESPONSIBLE FOR TRANSLATION ERRORS.

2. THE RECIPIENT RECOGNIZES AND ACKNOWLEDGES THAT THE USE OF THIS INFORMATION WILL BE AT THEIR SOLE RISK AND WITHOUT ANY LIABILITY OR LEGAL EXPOSURE TO WORKBENCH OR CITIES STATED ABOVE. NO WARRANTIES OF ANY NATURE, WHETHER EXPRESS OR IMPLIED, SHALL ATTACH TO THESE DOCUMENTS AND THE INFORMATION CONTAINED THEREIN. ANY USE, REUSE, OR ALTERATION OF THESE DOCUMENTS BY THE RECIPIENT OR BY OTHERS WILL BE AT THE RECIPIENT'S RISK AND FULL LEGAL RESPONSIBILITY. FURTHERMORE, THE RECIPIENT WILL, TO THE FULLEST EXTENT PERMITTED BY LAW, INDEMNIFY AND HOLD WORKBENCH AND THE CITY OF CAPITOLA HARMLESS FROM ANY AND ALL CLAIMS, SUITS, LIABILITY, DEMANDS, JUDGMENTS, OR COSTS ARISING OUT OF OR RESULTING THEREFROM ON ACCOUNT OF ANY INJURY, DEATH, DAMAGE OR LOSS TO PERSONS OR PROPERTY.

3. THE DESIGNS REPRESENTED BY THESE PLANS ARE COPYRIGHTED AND ARE SUBJECT TO COPYRIGHT PROTECTION. IF THE RECIPIENT DOES NOT AGREE WITH THE ABOVE CONDITIONS, DO NOT PROCEED BEYOND THIS DISCLAIMER.

**CENTRAL COAST  
PRE-DESIGNED ADU**  
STANDARD STUDIO  
445 GSF

NOT FOR  
CONSTRUCTION

RANCH - FLOORPLAN  
& ELEVATIONS

**A1.0**

SCALE: AS NOTED



189 WALNUT AVENUE  
SANTA CRUZ, CA 95060  
WORKBENCHBUILT.COM

**BROCKETT  
/ARCHITECT**

104 S. MAIN ST UNIT B  
TEMPLETON, CA 93465  
BROCKITECTURE.COM

BY USING THESE PRE-DESIGNED ADU PLANS, THE RECIPIENT IS ACKNOWLEDGING ACCEPTANCE OF THE FOLLOWING CONDITIONS.

1. THE USE OF THIS INFORMATION IS RESTRICTED TO THE ORIGINAL PROJECT FOR WHICH IT WAS PREPARED FOR (THE PRE-DESIGNED ADU PLANS FOR THE CITIES OF ARROYO GRANDE, ATASCADERO, GROVER BEACH, AND MORRO BAY CALIFORNIA). THIS DOES NOT ELIMINATE OR REDUCE THE RECIPIENT'S RESPONSIBILITY TO VERIFY ANY AND ALL INFORMATION RELEVANT TO THE RECIPIENT'S WORK AND RESPONSIBILITY ON THIS PROJECT. WORKBENCH, BROCKETT ARCHITECTURE, AND/OR THE JURISDICTIONS LISTED ABOVE SHALL NOT BE RESPONSIBLE FOR TRANSLATION ERRORS.

2. THE RECIPIENT RECOGNIZES AND ACKNOWLEDGES THAT THE USE OF THIS INFORMATION WILL BE AT THEIR SOLE RISK AND WITHOUT ANY LIABILITY OR LEGAL EXPOSURE TO WORKBENCH OR CITIES STATED ABOVE. NO WARRANTIES OF ANY NATURE, WHETHER EXPRESS OR IMPLIED, SHALL ATTACH TO THESE DOCUMENTS AND THE INFORMATION CONTAINED THEREIN. ANY USE, REUSE, OR ALTERATION OF THESE DOCUMENTS BY THE RECIPIENT OR BY OTHERS WILL BE AT THE RECIPIENT'S RISK AND FULL LEGAL RESPONSIBILITY. FURTHERMORE, THE RECIPIENT WILL, TO THE FULLEST EXTENT PERMITTED BY LAW, INDEMNIFY AND HOLD WORKBENCH AND THE CITY OF CAPITOLA HARMLESS FROM ANY AND ALL CLAIMS, SUITS, LIABILITY, DEMANDS, JUDGEMENTS, OR COSTS ARISING OUT OF OR RESULTING THEREFROM ON ACCOUNT OF ANY INJURY, DEATH, DAMAGE OR LOSS TO PERSONS OR PROPERTY.

3. THE DESIGNS REPRESENTED BY THESE PLANS ARE COPYRIGHTED AND ARE SUBJECT TO COPYRIGHT PROTECTION. IF THE RECIPIENT DOES NOT AGREE WITH THE ABOVE CONDITIONS, DO NOT PROCEED BEYOND THIS DISCLAIMER.

**ROOF PLAN NOTES**

1. ROOF DIMENSIONS TAKEN FROM ROOF EDGE/FASCIA TO EXTERIOR FACE OF PLYWOOD. REFER TO REFERENCED DETAILS FOR OVERHANG DIMENSIONS.
2. ALL ROOF AREAS SHALL BE CLASS A RATED COMPOSITION TILES OR EQUAL.
3. WOOD SHINGLES SHALL NOT BE USED.
4. ROOF GUTTERS SHALL BE PROVIDED WITH MEANS TO PREVENT ACCUMULATION OF LEAVES AND DEBRI IN THE GUTTER.
5. PROVIDE 26 GAUGE CORROSION RESISTANT METAL FLASHINGS AT ROOF/WALL INTERSECTIONS, GUTTERS, AND AROUND ROOF OPENINGS.
6. GANG VENTS WHENEVER POSSIBLE.
7. SEE DETAIL 7/A5.2 FOR ROOF PENETRATION DETAIL.
8. ROOFER AND SOLAR INSTALLER TO COORDINATE INSTALLATION OF PVS AND PV ROOF CLIPS.

**ELECTRICAL LEGEND**

- ⊙ CEILING-MOUNTED EXHAUST UNIT
- ⊕ DUPLEX RECEPTACLE
- ⊕ QUAD RECEPTACLE
- ⊕ GFCI RECEPTACLE
- ⊕ 220 VOLT RECEPTACLE OUTLET
- ⊕ DEDICATED OUTLET
- RECESSED LED DOWN LIGHT
- WALL MOUNT LIGHT
- LED STRIP LIGHT
- ⊕ SWITCH
- ⊕ DIMMER SWITCH
- ⊕ 3-WAY SWITCH
- ⊕ MOTION SENSOR SWITCH
- ⊕ VACANCY SWITCH
- ⊕ FAN SWITCH
- ⊕ HUMIDITY SENSOR
- ⊕ SWITCH
- ⊕ HOUSE VENTILATION FAN PER ASHRAE 62.2, DUCT TO EXTERIOR PER MANUFACTURER'S SPECIFICATIONS

**REFLECTED CEILING PLAN LEGEND**

- GYP. BD. CLG., PTD.
- 8'-0" FRAMED CEILING HEIGHT A.F.F.
- ⊙ CEILING MOUNTED SMOKE DETECTOR. HARDWIRED WITH BATTERY BACKUP. OWNER TO APPROVE SELECTION PRIOR TO PURCHASE. ALL SMOKE DETECTORS SHALL COMPLY WITH 2016 C.R.C. SECTION R314 AND SHALL BE 120V STATE FIRE MARSHAL APPROVED DEVICES INSTALLED IN ACCORDANCE WITH THEIR LISTING.
- ⊙ CARBON MONOXIDE DETECTOR COMBINATION SMOKE DETECTOR AND CARBON MONOXIDE DETECTOR TO BE CEILING MOUNTED. HARDWIRED WITH BATTERY BACKUP. OWNER TO APPROVE SELECTION PRIOR TO PURCHASE. CARBON MONOXIDE ALARMS COMBINED WITH SMOKE ALARMS SHALL COMPLY WITH 2019 C.R.C. SECTION 315.2, ALL APPLICABLE STANDARDS, AND REQUIREMENTS FOR LISTINGS AND APPROVAL BY THE OFFICE OF THE STATE FIRE MARSHAL.

**REFLECTED CEILING PLAN NOTES**

1. LIGHT FIXTURE DIMENSIONS ARE TO CENTERLINE OF FIXTURE, AND F.O. FINISH AT WALL.
2. PROVIDED TOTALS OF LIGHT FIXTURES ARE FOR REFERENCE ONLY. ACTUAL TOTALS TO BE VERIFIED BY CONTRACTOR.
3. SEPARATE SWITCH IN BATHROOM TO CONTROL IAQ FAN. LEAVE ON UNLESS OUTDOOR AIR QUALITY IS VERY POOR.
4. ALL RECEPTACLES LOCATED WITHIN BATHROOMS ARE REQUIRED TO BE GFCI PROTECTED.
5. PER CALIFORNIA ELECTRICAL CODE, ARTICLE 406.9(C), RECEPTACLES SHALL NOT BE INSTALLED WITHIN A ZONE MEASURED 900 MM (3 FT) HORIZONTALLY AND 2.5 M (8 FT) VERTICALLY FROM THE TOP OF THE BATHTUB RIM OR SHOWER STALL THRESHOLD.
6. PER CRC, R327.1.2, ELECTRICAL RECEPTACLE OUTLET, SWITCH AND CONTROL HEIGHTS. ELECTRICAL RECEPTACLE OUTLETS, SWITCHES AND CONTROLS (INCLUDING CONTROLS FOR HEATING, VENTILATION AND AIR CONDITIONING) INTENDED TO BE USED BY OCCUPANTS, SHALL BE LOCATED NO MORE THAN 48 INCHES (1219.2 MM) MEASURED FROM THE TOP OF THE OUTLET BOX AND NOT LESS THAN 15 INCHES (381 MM) MEASURED FROM THE BOTTOM OF THE OUTLET BOX ABOVE THE FINISH FLOOR.
7. PER CEC ARTICLE 210.8, ALL EXTERIOR OUTLETS ARE GFCI'S FOR PROTECTION FOR PERSONNEL


**CENTRAL COAST  
PRE-DESIGNED ADU**  
STANDARD STUDIO  
445 GSF

NOT FOR  
CONSTRUCTION


RANCH - SECTIONS,  
ROOF PLAN & RCP

**A1.1**


SCALE: AS NOTED

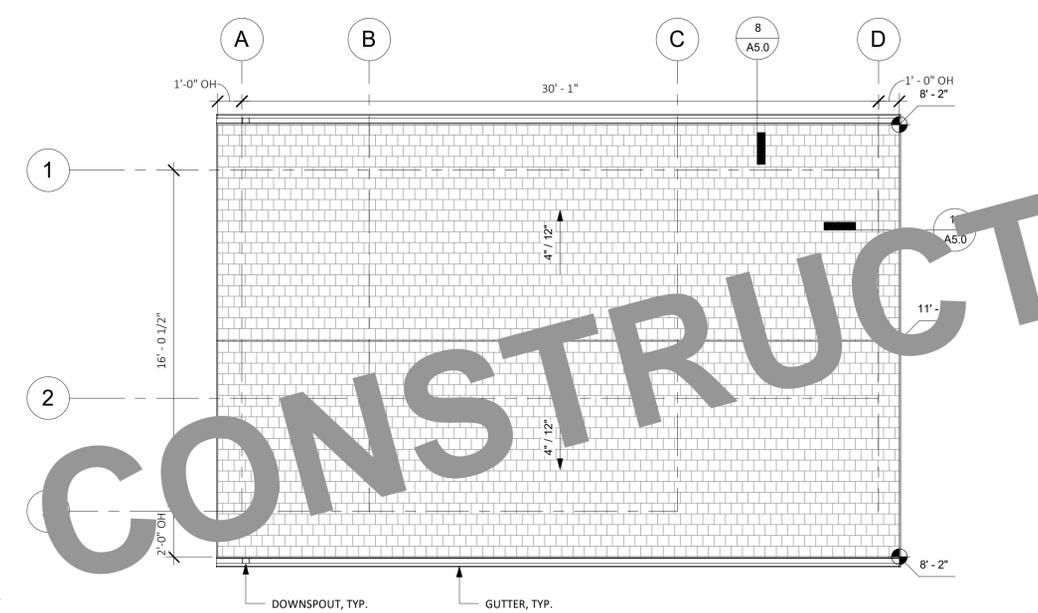


2 ROOF PLAN - COASTAL RANCH  
1/4" = 1'-0"

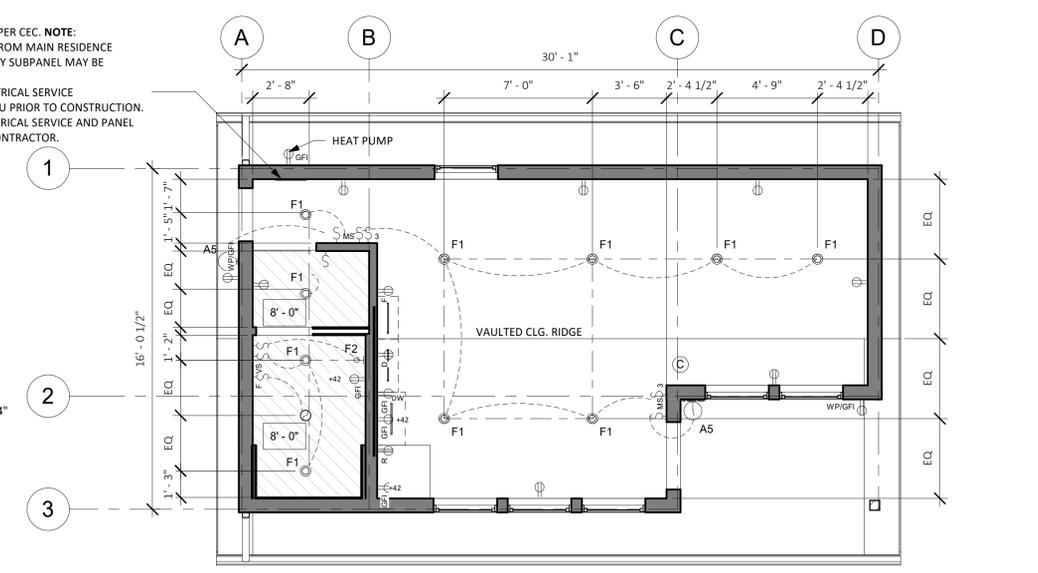

1 RCP & ELECTRICAL PLAN - STANDARD STUDIO  
1/4" = 1'-0"

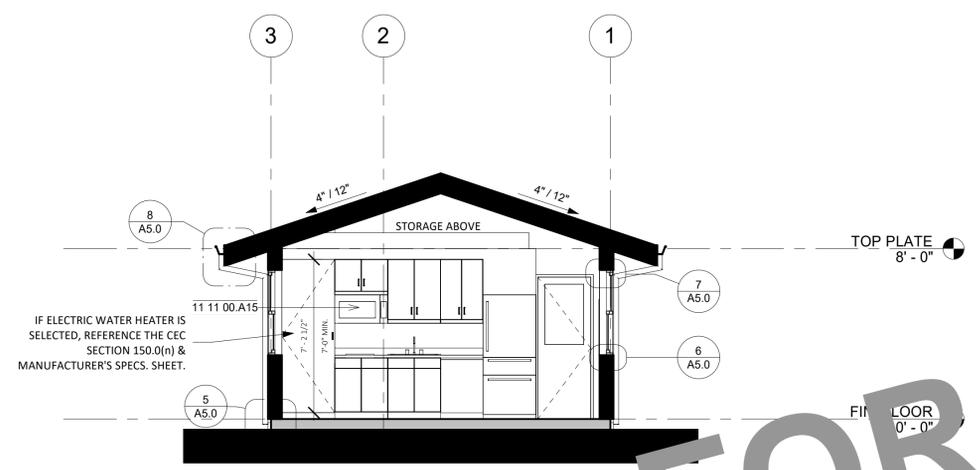

4 SECTION B - COASTAL RANCH  
1/4" = 1'-0"

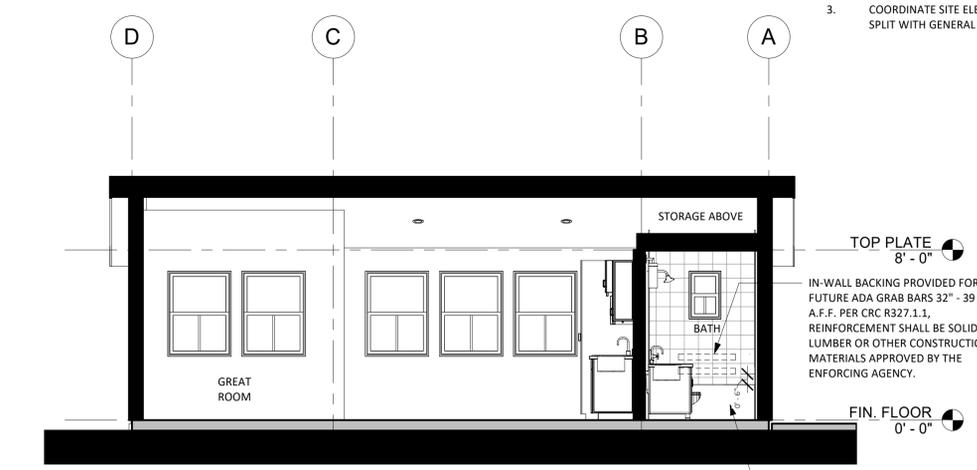


3 SECTION A - COASTAL RANCH  
1/4" = 1'-0"


MIN 100 AMP SUBPANEL REQ'D PER CEC. NOTE:  
1. IF ADU SERVICE IS FED FROM MAIN RESIDENCE PANEL, HIGHER CAPACITY SUBPANEL MAY BE NEEDED.  
2. VERIFY MINIMUM ELECTRICAL SERVICE REQUIREMENTS FOR ADU PRIOR TO CONSTRUCTION.  
3. COORDINATE SITE ELECTRICAL SERVICE AND PANEL SPLIT WITH GENERAL CONTRACTOR.

IN-WALL BACKING PROVIDED FOR FUTURE ADA GRAB BARS 32" - 39 1/4" A.F.F. PER CRC R327.1.1. REINFORCEMENT SHALL BE SOLID LUMBER OR OTHER CONSTRUCTION MATERIALS APPROVED BY THE ENFORCING AGENCY.


OPTIONAL CURBLESS SHOWER REQ. FOUNDATION COORDINATION. SEE DETAIL 4 / A5.3

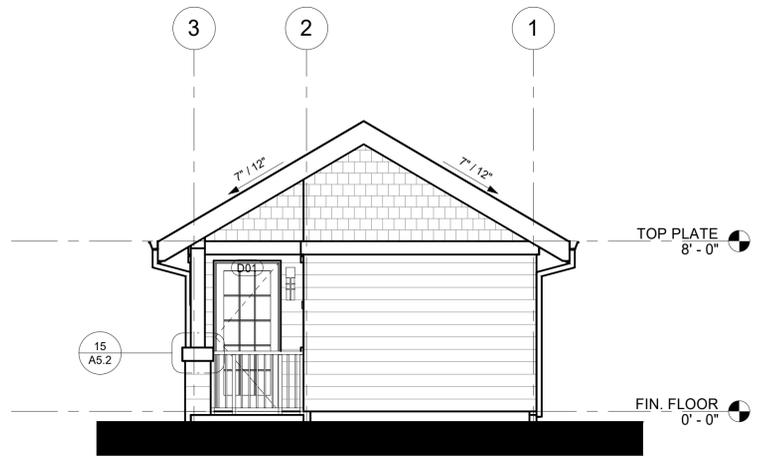


6 RIGHT ELEVATION - BACKYARD CRAFTSMAN  
1/4" = 1'-0"

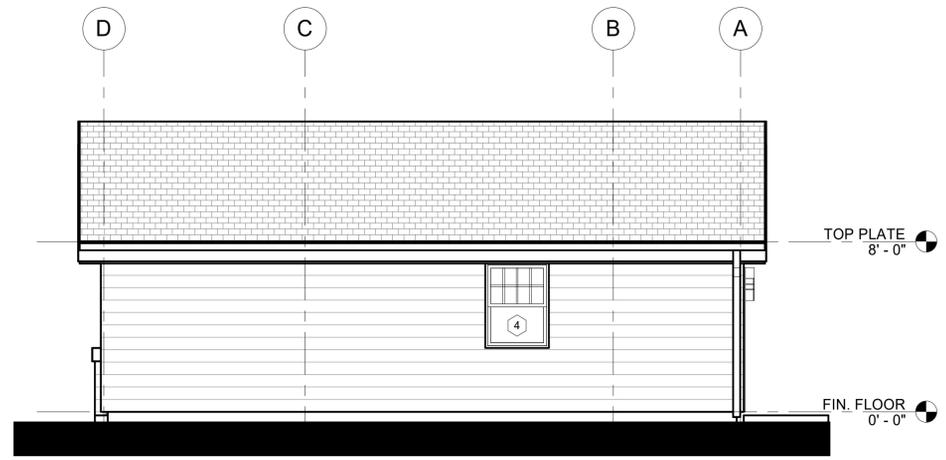

3 REAR ELEVATION - BACKYARD CRAFTSMAN  
1/4" = 1'-0"

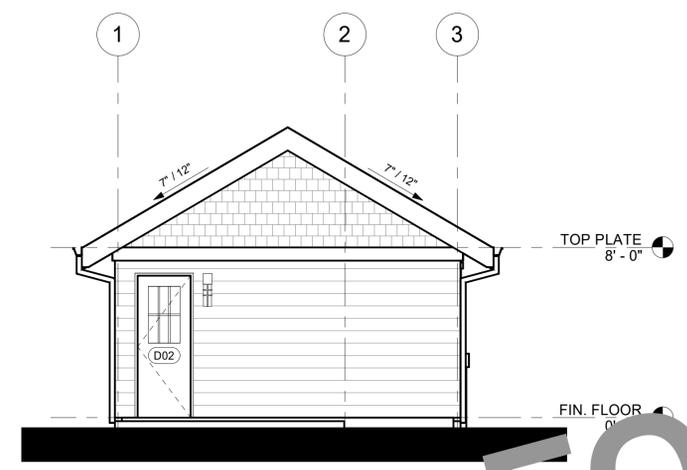


5 LEFT ELEVATION - BACKYARD CRAFTSMAN  
1/4" = 1'-0"

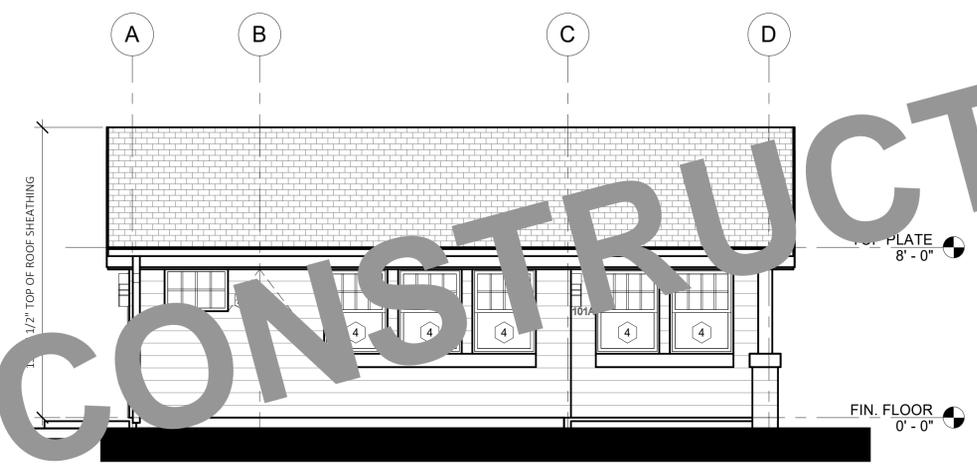

2 FRONT ELEVATION - BACKYARD CRAFTSMAN  
1/4" = 1'-0"



4 FRONT VIEW - STANDARD STUDIO - BACKYARD CRAFTSMAN  
NO SCALE

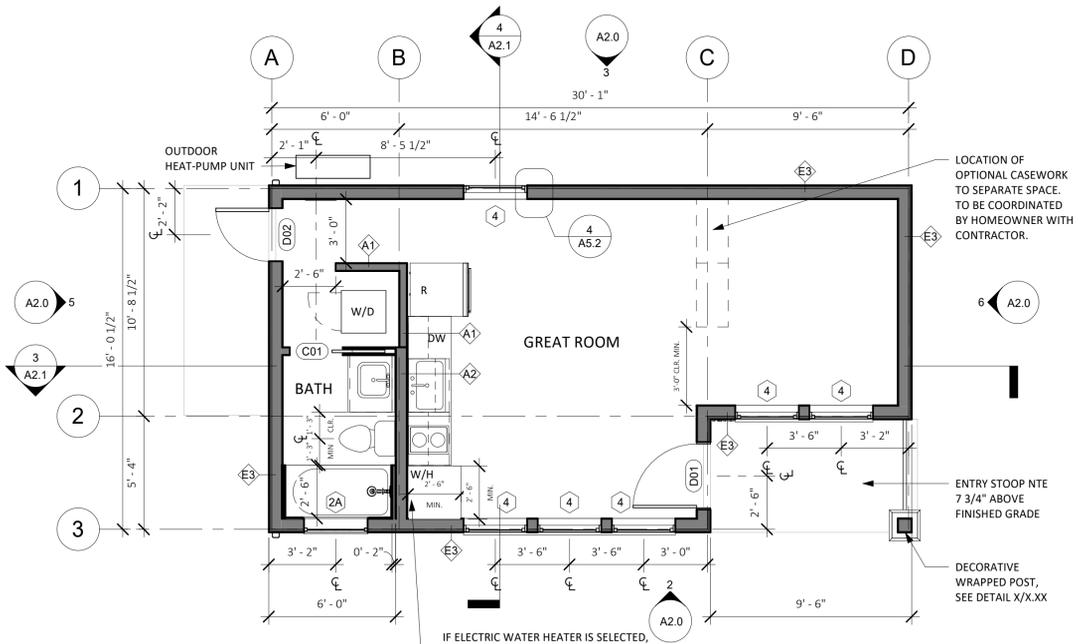

1 FLOOR PLAN - STANDARD STUDIO  
1/4" = 1'-0"

### FLOORPLAN LEGEND

- (N) PARTITION
- CONCRETE SLAB (ARCHITECTURAL)
- (N) OUTLET AT 18", U.O.N
- (N) LIGHT SWITCH

### GRAPHIC LEGEND

- BUILDING SECTION NUMBER
- SHEET NUMBER
- DETAIL NUMBER
- SHEET NUMBER
- DOOR OR GATE NUMBER
- WALL TAG
- WINDOW TAG
- ELEVATION MARKER
- REVISION NUMBER
- KEYNOTE NUMBER
- ELEVATION NUMBER
- SHEET NUMBER

### FLOOR PLAN NOTES

- Floor Plan dimensions are to face of scheduled partition or gridline, unless otherwise noted.
- Gridlines are to edge of concrete, centerline of footing, or centerline of structural elements, unless otherwise noted.
- All INTERIOR walls are Type A1 unless otherwise noted.
- See Sheet A5.0 & A5.1 for EXTERIOR wall types and details.
- See elevations for transom window types and locations.
- Provide hanger rod and shelf at wardrobe closet.
- Where thresholds are required, provide accessible thresholds with maximum 1/2" elevation change.
- Provide structural backing in walls to facilitate future installation of grab bars at toilet and shower.
- Contractor to verify layout, rough framing and finish dims with owner's final interior doors and finish selections.

### ELEVATION NOTES

- Elevation dimensions are to gridline or centerline of windows, unless otherwise noted.
- Gridlines are to edge of concrete, centerline of footing, or centerline of structural elements, unless otherwise noted.
- See Sheet A5.0 & A5.1 for EXTERIOR wall types and details.
- Materials indicated are shown generically. Actual materials are as selected by the Owner.



189 WALNUT AVENUE  
SANTA CRUZ, CA 95060  
WORKBENCHBUILT.COM

**BROCKETT  
/ARCHITECT**  
104 S. MAIN ST UNIT B  
TEMPLETON, CA 93465  
BROCKETTARCHITECTURE.COM

BY USING THESE PRE-DESIGNED ADU PLANS, THE RECIPIENT IS ACKNOWLEDGING ACCEPTANCE OF THE FOLLOWING CONDITIONS.

1. THE USE OF THIS INFORMATION IS RESTRICTED TO THE ORIGINAL PROJECT FOR WHICH IT WAS PREPARED FOR THE PRE-DESIGNED ADU PLANS FOR THE CITIES OF ARROYO GRANDE, ATASCADERO, GROVER BEACH, AND MORRO BAY CALIFORNIA. THIS DOES NOT ELIMINATE OR REDUCE THE RECIPIENT'S RESPONSIBILITY TO VERIFY ANY AND ALL INFORMATION RELEVANT TO THE RECIPIENT'S WORK AND RESPONSIBILITY ON THIS PROJECT. WORKBENCH, BROCKETT ARCHITECTURE, AND/OR THE JURISDICTIONS LISTED ABOVE SHALL NOT BE RESPONSIBLE FOR TRANSLATION ERRORS.

2. THE RECIPIENT RECOGNIZES AND ACKNOWLEDGES THAT THE USE OF THIS INFORMATION WILL BE AT THEIR SOLE RISK AND WITHOUT ANY LIABILITY OR LEGAL EXPOSURE TO WORKBENCH OR CITIES STATED ABOVE. NO WARRANTIES OF ANY NATURE, WHETHER EXPRESS OR IMPLIED, SHALL ATTACH TO THESE DOCUMENTS AND THE INFORMATION CONTAINED THEREIN. ANY USE, REUSE, OR ALTERATION OF THESE DOCUMENTS BY THE RECIPIENT OR BY OTHERS WILL BE AT THE RECIPIENT'S RISK AND FULL LEGAL RESPONSIBILITY. FURTHERMORE, THE RECIPIENT WILL, TO THE FULLEST EXTENT PERMITTED BY LAW, INDEMNIFY AND HOLD WORKBENCH AND THE CITY OF CAPITOLA HARMLESS FROM ANY AND ALL CLAIMS, SUITS, LIABILITY, DEMANDS, JUDGMENTS, OR COSTS ARISING OUT OF OR RESULTING THEREFROM ON ACCOUNT OF ANY INJURY, DEATH, DAMAGE OR LOSS TO PERSONS OR PROPERTY.

3. THE DESIGNS REPRESENTED BY THESE PLANS ARE COPYRIGHTED AND ARE SUBJECT TO COPYRIGHT PROTECTION. IF THE RECIPIENT DOES NOT AGREE WITH THE ABOVE CONDITIONS, DO NOT PROCEED BEYOND THIS DISCLAIMER.

**CENTRAL COAST  
PRE-DESIGNED ADU**  
STANDARD STUDIO  
445 GSF

NOT FOR  
CONSTRUCTION

PRINT DATE: XX.XX.XXXX

CRAFTSMAN -  
FLOORPLANS &  
ELEVATIONS

**A2.0**

SCALE: AS NOTED



189 WALNUT AVENUE  
SANTA CRUZ, CA 95060  
WORKBENCHBUILT.COM

**BROCKETT  
/ARCHITECT**

104 S. MAIN ST UNIT B  
TEMPLETON, CA 93465  
BROCKITECTURE.COM

BY USING THESE PRE-DESIGNED ADU PLANS, THE RECIPIENT IS ACKNOWLEDGING ACCEPTANCE OF THE FOLLOWING CONDITIONS.  
1. THE USE OF THIS INFORMATION IS RESTRICTED TO THE ORIGINAL PROJECT FOR WHICH IT WAS PREPARED FOR THE PRE-DESIGNED ADU PLANS FOR THE CITIES OF ARROYO GRANDE, ATASCADERO, GROVER BEACH, AND MORRO BAY CALIFORNIA. THIS DOES NOT ELIMINATE OR REDUCE THE RECIPIENT'S RESPONSIBILITY TO VERIFY ANY AND ALL INFORMATION RELEVANT TO THE RECIPIENT'S WORK AND RESPONSIBILITY ON THIS PROJECT. WORKBENCH, BROCKETT ARCHITECTURE, AND/OR THE JURISDICTIONS LISTED ABOVE SHALL NOT BE RESPONSIBLE FOR TRANSLATION ERRORS.  
2. THE RECIPIENT RECOGNIZES AND ACKNOWLEDGES THAT THE USE OF THIS INFORMATION WILL BE AT THEIR SOLE RISK AND WITHOUT ANY LIABILITY OR LEGAL EXPOSURE TO WORKBENCH OR CITIES STATED ABOVE. NO WARRANTIES OF ANY NATURE, WHETHER EXPRESS OR IMPLIED, SHALL ATTACH TO THESE DOCUMENTS AND THE INFORMATION CONTAINED THEREON. ANY USE, REUSE, OR ALTERATION OF THESE DOCUMENTS BY THE RECIPIENT OR BY OTHERS WILL BE AT THE RECIPIENT'S RISK AND FULL LEGAL RESPONSIBILITY. FURTHERMORE, THE RECIPIENT WILL, TO THE FULLEST EXTENT PERMITTED BY LAW, INDEMNIFY AND HOLD WORKBENCH AND THE CITY OF CAPITOLA HARMLESS FROM ANY AND ALL CLAIMS, SUITS, LIABILITY, DEMANDS, JUDGMENTS, OR COSTS ARISING OUT OF OR RESULTING THEREFROM ON ACCOUNT OF ANY INJURY, DEATH, DAMAGE OR LOSS TO PERSONS OR PROPERTY.  
3. THE DESIGNS REPRESENTED BY THESE PLANS ARE COPYRIGHTED AND ARE SUBJECT TO COPYRIGHT PROTECTION. IF THE RECIPIENT DOES NOT AGREE WITH THE ABOVE CONDITIONS, DO NOT PROCEED BEYOND THIS DISCLAIMER.

### ROOF PLAN NOTES

1. ROOF DIMENSIONS TAKEN FROM ROOF EDGE/FASCIA TO EXTERIOR FACE OF PLYWOOD. REFER TO REFERENCED DETAILS FOR OVERHANG DIMENSIONS.
2. ALL ROOF AREAS SHALL BE CLASS A RATED COMPOSITION TILES OR EQUAL. WOOD SHINGLES SHALL NOT BE USED.
3. ROOF GUTTERS SHALL BE PROVIDED WITH MEANS TO PREVENT ACCUMULATION OF LEAVES AND DEBRI IN THE GUTTER.
4. PROVIDE 26 GAUGE CORROSION RESISTANT METAL FLASHINGS AT ROOF/WALL INTERSECTIONS, GUTTERS, AND AROUND ROOF OPENINGS.
5. GANG VENTS WHENEVER POSSIBLE.
6. SEE DETAIL 7/A5.2 FOR ROOF PENETRATION DETAIL.
7. ROOFER AND SOLAR INSTALLER TO COORDINATE INSTALLATION OF PVS AND PV ROOF CLIPS.

### ELECTRICAL LEGEND


- CEILING-MOUNTED EXHAUST UNIT
- DUPLEX RECEPTACLE
- QUAD RECEPTACLE
- GFCI RECEPTACLE
- 220 VOLT RECEPTACLE OUTLET
- DEDICATED OUTLET
- RECESSED LED DOWN LIGHT
- WALL MOUNT LIGHT
- LED STRIP LIGHT
- SWITCH
- DIMMER SWITCH
- 3-WAY SWITCH
- MOTION SENSOR SWITCH
- NYC SENSOR
- HUMIDITY SENSOR
- SWITCH LEG
- WHOLE HOUSE VENTILATION FAN PER ASHRAE 62.2, DUCT TO EXTERIOR PER MANUFACTURER'S SPECIFICATIONS

### REFLECTED CEILING PLAN LEGEND


- GYP. BD. CLG., PTD.
- 8'-0" FRAMED CEILING HEIGHT A.F.F.
- (S) CEILING MOUNTED SMOKE DETECTOR. HARDWIRED WITH BATTERY BACKUP. OWNER TO APPROVE SELECTION PRIOR TO PURCHASE. ALL SMOKE DETECTORS SHALL COMPLY WITH 2016 C.R.C. SECTION R314 AND SHALL BE 120V STATE FIRE MARSHAL APPROVED DEVICES INSTALLED IN ACCORDANCE WITH THEIR LISTING.
- (C) CARBON MONOXIDE DETECTOR COMBINATION SMOKE DETECTOR AND CARBON MONOXIDE DETECTOR TO BE CEILING MOUNTED. HARDWIRED WITH BATTERY BACKUP. OWNER TO APPROVE SELECTION PRIOR TO PURCHASE. CARBON MONOXIDE ALARMS COMBINED WITH SMOKE ALARMS SHALL COMPLY WITH 2019 C.R.C. SECTION 315.2. ALL APPLICABLE STANDARDS, AND REQUIREMENTS FOR LISTINGS AND APPROVAL BY THE OFFICE OF THE STATE FIRE MARSHAL.

### REFLECTED CEILING PLAN NOTES


1. LIGHT FIXTURE DIMENSIONS ARE TO CENTERLINE OF FIXTURE, AND F.O. FINISH AT WALL
2. PROVIDED TOTALS OF LIGHT FIXTURES ARE FOR REFERENCE ONLY. ACTUAL TOTALS TO BE VERIFIED BY CONTRACTOR.
3. SEPARATE SWITCH IN BATHROOM TO CONTROL IAQ FAN. LEAVE ON UNLESS OUTDOOR AIR QUALITY IS VERY POOR.
4. ALL RECEPTACLES LOCATED WITHIN BATHROOMS ARE REQUIRED TO BE GFCI PROTECTED.
5. PER CALIFORNIA ELECTRICAL CODE, ARTICLE 406.9(C), RECEPTACLES SHALL NOT BE INSTALLED WITHIN A ZONE MEASURED 900 MM (3 FT) HORIZONTALLY AND 2.5 M (8 FT) VERTICALLY FROM THE TOP OF THE BATHTUB RIM OR SHOWER STALL THRESHOLD.
6. PER CRC R327.1.2, ELECTRICAL RECEPTACLE OUTLET, SWITCH AND CONTROL HEIGHTS. ELECTRICAL RECEPTACLE OUTLETS, SWITCHES AND CONTROLS (INCLUDING CONTROLS FOR HEATING, VENTILATION AND AIR CONDITIONING) INTENDED TO BE USED BY OCCUPANTS, SHALL BE LOCATED NO MORE THAN 48 INCHES (1219.2 MM) MEASURED FROM THE TOP OF THE OUTLET BOX AND NOT LESS THAN 15 INCHES (381 MM) MEASURED FROM THE BOTTOM OF THE OUTLET BOX ABOVE THE FINISH FLOOR.
7. PER CEC ARTICLE 210.8, ALL EXTERIOR OUTLETS ARE GFCI'S FOR PROTECTION FOR PERSONNEL

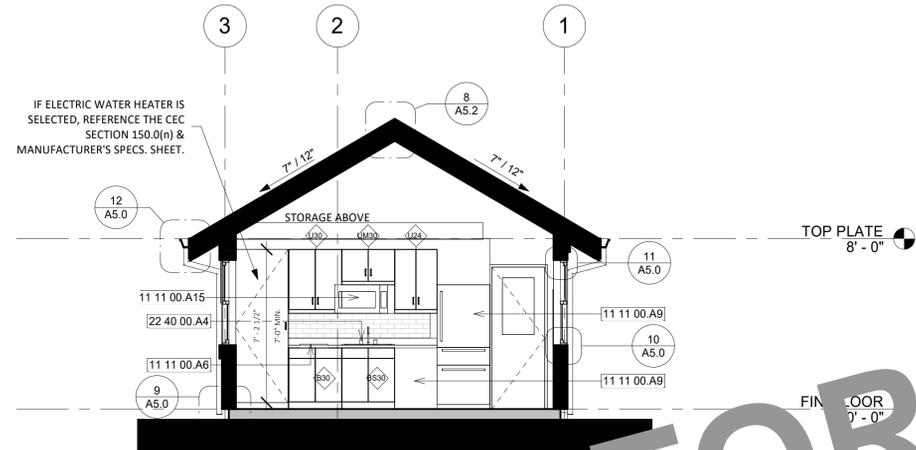


4 SECTION B - BACKYARD CRAFTSMAN  
1/4" = 1'-0"

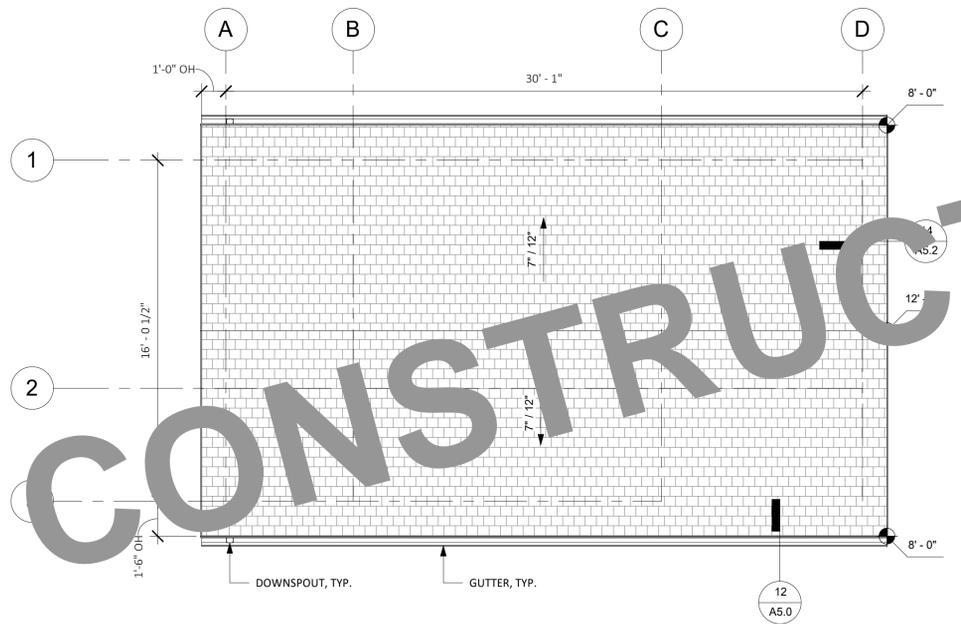

2 ROOF PLAN - BACKYARD CRAFTSMAN  
1/4" = 1'-0"

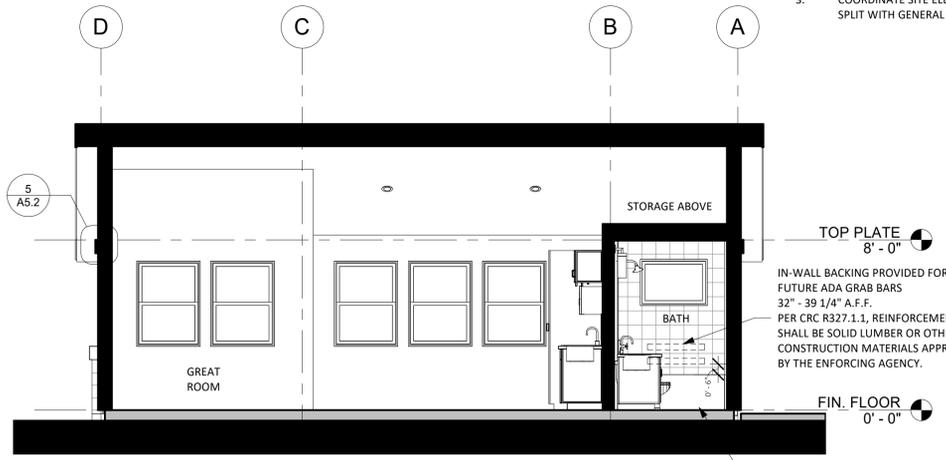

3 SECTION A - BACKYARD CRAFTSMAN  
1/4" = 1'-0"

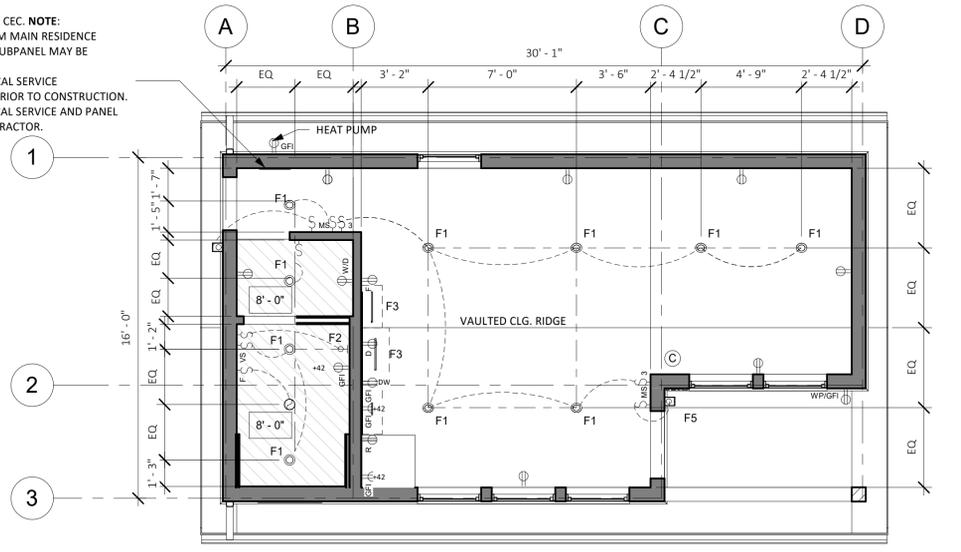

1 RCP & ELECTRICAL PLAN - STANDARD STUDIO  
1/4" = 1'-0"

**NOT FOR CONSTRUCTION**


**CENTRAL COAST  
PRE-DESIGNED ADU**  
STANDARD STUDIO  
445 GSF

**NOT FOR CONSTRUCTION**


**CRAFTSMAN -  
SECTIONS, ROOF  
PLAN & RCP**

**A2.1**


SCALE: AS NOTED

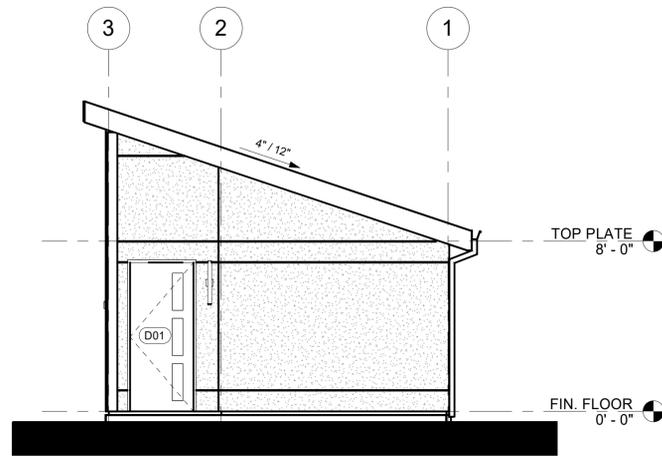


6 RIGHT ELEVATION - CALIFORNIA MODERN  
1/4" = 1'-0"

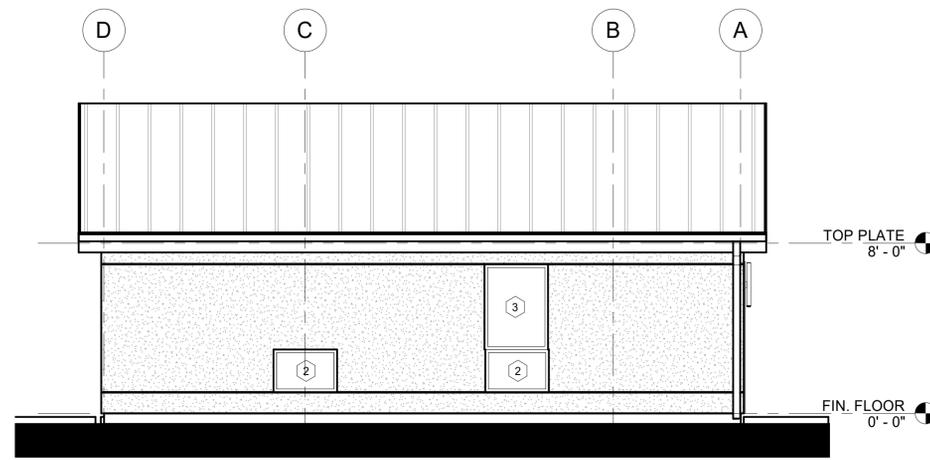

3 REAR ELEVATION - CALIFORNIA MODERN  
1/4" = 1'-0"

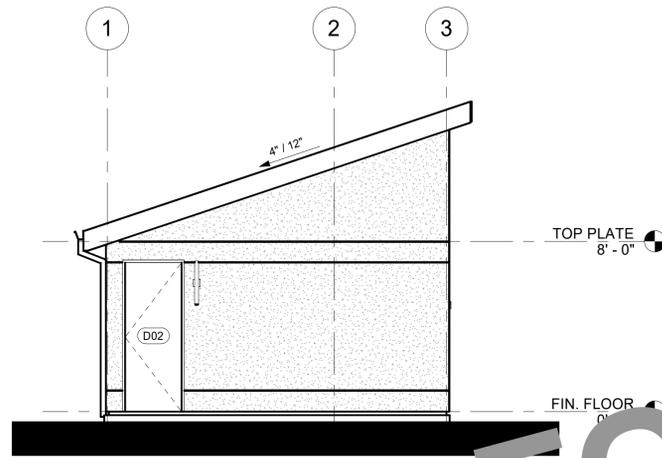


5 LEFT ELEVATION - CALIFORNIA MODERN  
1/4" = 1'-0"

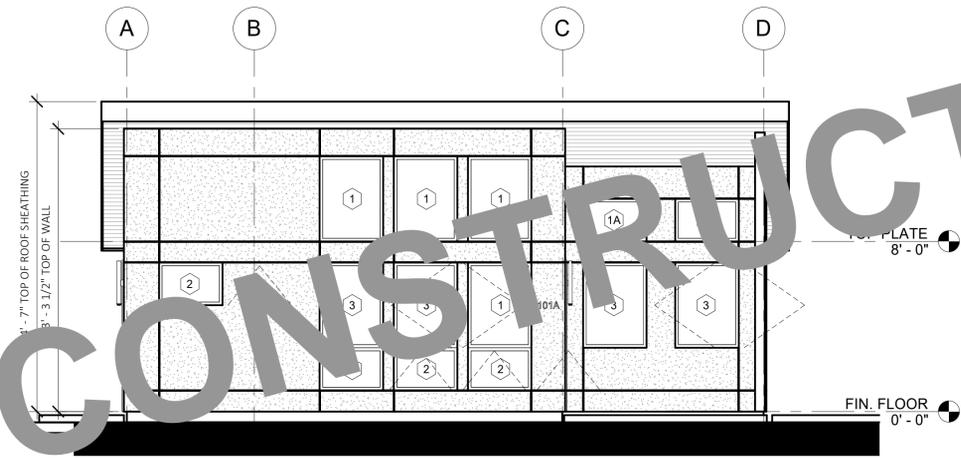

2 FRONT ELEVATION - CALIFORNIA MODERN  
1/4" = 1'-0"



4 FRONT VIEW - STANDARD STUDIO - CALIFORNIA MODERN  
NO SCALE

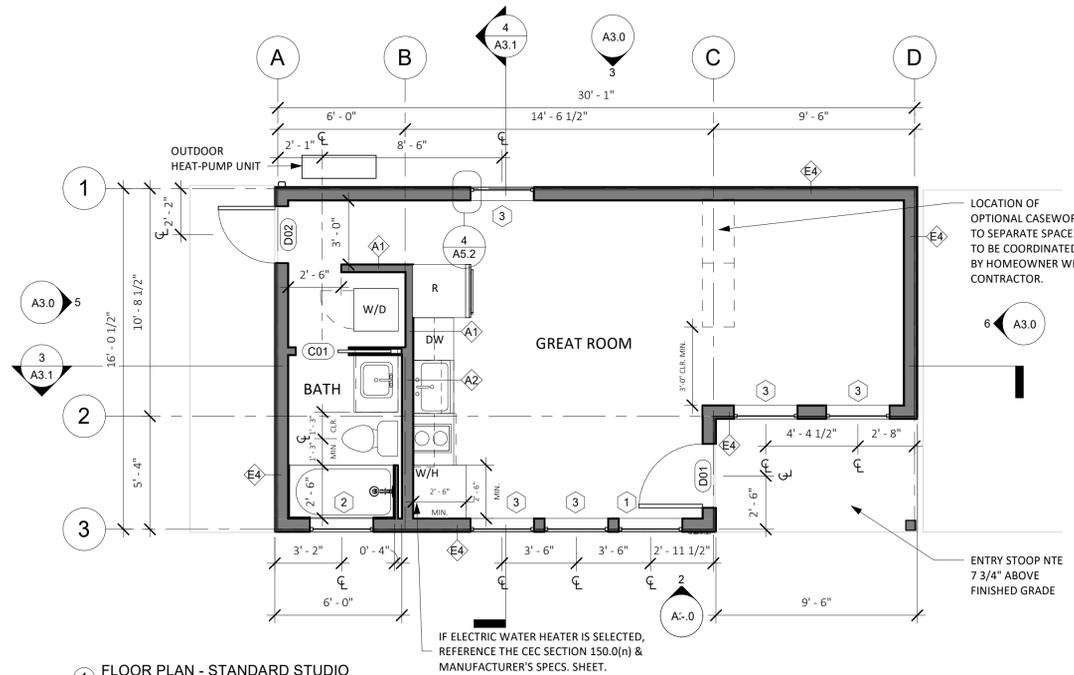

1 FLOOR PLAN - STANDARD STUDIO  
1/4" = 1'-0"

FLOORPLAN LEGEND

- (N) PARTITION
- CONCRETE SLAB (ARCHITECTURAL)
- (N) OUTLET AT 18", U.O.N
- (N) LIGHT SWITCH

GRAPHIC LEGEND

- BUILDING SECTION NUMBER
- SHEET NUMBER
- DETAIL NUMBER
- DOOR OR GATE NUMBER
- WALL TAG
- WINDOW TAG
- ELEVATION MARKER
- REVISION NUMBER
- KEYNOTE NUMBER
- ELEVATION NUMBER
- SHEET NUMBER

FLOOR PLAN NOTES

1. Floor Plan dimensions are to face of scheduled partition or gridline, unless otherwise noted.
2. Gridlines are to edge of concrete, centerline of footing, or centerline of structural elements, unless otherwise noted.
3. All INTERIOR walls are Type A1 unless otherwise noted.
4. See Sheet A5.0 & A5.1 for EXTERIOR wall types and details.
5. See elevations for transom window types and locations.
6. Provide hanger rod and shelf at wardrobe closet.
7. Where thresholds are required, provide accessible thresholds with maximum 1/2" elevation change.
8. Provide structural backing in walls to facilitate future installation of grab bars at toilet and shower.
9. Contractor to verify layout, rough framing and finish dims with owner's final interior doors and finish selections.

ELEVATION NOTES

1. Elevation dimensions are to gridline or centerline of windows, unless otherwise noted.
2. Gridlines are to edge of concrete, centerline of footing, or centerline of structural elements, unless otherwise noted.
3. See Sheet A5.0 & A5.1 for EXTERIOR wall types and details.
4. Materials indicated are shown generically. Actual materials are as selected by the Owner.



189 WALNUT AVENUE  
SANTA CRUZ, CA 95060  
WORKBENCHBUILT.COM

**BROCKETT  
/ARCHITECT**  
104 S. MAIN ST UNIT B  
TEMPLETON, CA 93465  
BROCKETTARCHITECTURE.COM

BY USING THESE PRE-DESIGNED ADU PLANS, THE RECIPIENT IS ACKNOWLEDGING ACCEPTANCE OF THE FOLLOWING CONDITIONS.

1. THE USE OF THIS INFORMATION IS RESTRICTED TO THE ORIGINAL PROJECT FOR WHICH IT WAS PREPARED FOR THE PRE-DESIGNED ADU PLANS FOR THE CITIES OF ARROYO GRANDE, ATASCADERO, GROVER BEACH, AND MORRO BAY CALIFORNIA. THIS DOES NOT ELIMINATE OR REDUCE THE RECIPIENT'S RESPONSIBILITY TO VERIFY ANY AND ALL INFORMATION RELEVANT TO THE RECIPIENT'S WORK AND RESPONSIBILITY ON THIS PROJECT. WORKBENCH, BROCKETT ARCHITECTURE, AND/OR THE JURISDICTIONS LISTED ABOVE SHALL NOT BE RESPONSIBLE FOR TRANSLATION ERRORS.

2. THE RECIPIENT RECOGNIZES AND ACKNOWLEDGES THAT THE USE OF THIS INFORMATION WILL BE AT THEIR SOLE RISK AND WITHOUT ANY LIABILITY OR LEGAL EXPOSURE TO WORKBENCH OR CITIES STATED ABOVE. NO WARRANTIES OF ANY NATURE, WHETHER EXPRESS OR IMPLIED, SHALL ATTACH TO THESE DOCUMENTS AND THE INFORMATION CONTAINED THEREIN. ANY USE, REUSE, OR ALTERATION OF THESE DOCUMENTS BY THE RECIPIENT OR BY OTHERS WILL BE AT THE RECIPIENT'S RISK AND FULL LEGAL RESPONSIBILITY. FURTHERMORE, THE RECIPIENT WILL, TO THE FULLEST EXTENT PERMITTED BY LAW, INDEMNIFY AND HOLD WORKBENCH AND THE CITY OF CAPITOLA HARMLESS FROM ANY AND ALL CLAIMS, SUITS, LIABILITY, DEMANDS, JUDGMENTS, OR COSTS ARISING OUT OF OR RESULTING THEREFROM ON ACCOUNT OF ANY INJURY, DEATH, DAMAGE OR LOSS TO PERSONS OR PROPERTY.

3. THE DESIGNS REPRESENTED BY THESE PLANS ARE COPYRIGHTED AND ARE SUBJECT TO COPYRIGHT PROTECTION. IF THE RECIPIENT DOES NOT AGREE WITH THE ABOVE CONDITIONS, DO NOT PROCEED BEYOND THIS DISCLAIMER.

**CENTRAL COAST  
PRE-DESIGNED ADU**  
STANDARD STUDIO  
445 GSF

NOT FOR  
CONSTRUCTION

PRINT DATE: XX.XX.XXXX

MODERN -  
FLOORPLANS &  
ELEVATIONS

**A3.0**

SCALE: AS NOTED



189 WALNUT AVENUE  
SANTA CRUZ, CA 95060  
WORKBENCHBUILT.COM

**BROCKETT  
/ARCHITECT**

104 S. MAIN ST UNIT B  
TEMPLETON, CA 93465  
BROCKETTARCHITECTURE.COM

BY USING THESE PRE-DESIGNED ADU PLANS, THE RECIPIENT IS ACKNOWLEDGING ACCEPTANCE OF THE FOLLOWING CONDITIONS.

1. THE USE OF THIS INFORMATION IS RESTRICTED TO THE ORIGINAL PROJECT FOR WHICH IT WAS PREPARED FOR THE PRE-DESIGNED ADU PLANS FOR THE CITIES OF ARROYO GRANDE, ATASCADERO, GROVER BEACH, AND MORRO BAY CALIFORNIA. THIS DOES NOT ELIMINATE OR REDUCE THE RECIPIENT'S RESPONSIBILITY TO VERIFY ANY AND ALL INFORMATION RELEVANT TO THE RECIPIENT'S WORK AND RESPONSIBILITY ON THIS PROJECT. WORKBENCH, BROCKETT ARCHITECTURE, AND/OR THE JURISDICTIONS LISTED ABOVE SHALL NOT BE RESPONSIBLE FOR TRANSLATION ERRORS.

2. THE RECIPIENT RECOGNIZES AND ACKNOWLEDGES THAT THE USE OF THIS INFORMATION WILL BE AT THEIR SOLE RISK AND WITHOUT ANY LIABILITY OR LEGAL EXPOSURE TO WORKBENCH OR CITIES STATED ABOVE. NO WARRANTIES OF ANY NATURE, WHETHER EXPRESS OR IMPLIED, SHALL ATTACH TO THESE DOCUMENTS AND THE INFORMATION CONTAINED THEREIN. ANY USE, REUSE, OR ALTERATION OF THESE DOCUMENTS BY THE RECIPIENT OR BY OTHERS WILL BE AT THE RECIPIENT'S RISK AND FULL LEGAL RESPONSIBILITY. FURTHERMORE, THE RECIPIENT WILL, TO THE FULLEST EXTENT PERMITTED BY LAW, INDEMNIFY AND HOLD WORKBENCH AND THE CITY OF CAPITOLA HARMLESS FROM ANY AND ALL CLAIMS, SUITS, LIABILITY, DEMANDS, JUDGEMENTS, OR COSTS ARISING OUT OF OR RESULTING THEREFROM ON ACCOUNT OF ANY INJURY, DEATH, DAMAGE OR LOSS TO PERSONS OR PROPERTY.

3. THE DESIGNS REPRESENTED BY THESE PLANS ARE COPYRIGHTED AND ARE SUBJECT TO COPYRIGHT PROTECTION. IF THE RECIPIENT DOES NOT AGREE WITH THE ABOVE CONDITIONS, DO NOT PROCEED BEYOND THIS DISCLAIMER.

**ROOF PLAN NOTES**

1. ROOF DIMENSIONS TAKEN FROM ROOF EDGE/FASCIA TO EXTERIOR FACE OF PLYWOOD. REFER TO REFERENCED DETAILS FOR OVERHANG DIMENSIONS.
2. ALL ROOF AREAS SHALL BE CLASS A RATED COMPOSITION TILES OR EQUAL. WOOD SHINGLES SHALL NOT BE USED.
3. ROOF GUTTERS SHALL BE PROVIDED WITH MEANS TO PREVENT ACCUMULATION OF LEAVES AND DEBRI IN THE GUTTER.
4. PROVIDE 26 GAUGE CORROSION RESISTANT METAL FLASHINGS AT ROOF/WALL INTERSECTIONS, GUTTERS, AND AROUND ROOF OPENINGS.
5. GANG VENTS WHENEVER POSSIBLE.
6. SEE DETAIL 7/A5.2 FOR ROOF PENETRATION DETAIL.
7. ROOFER AND SOLAR INSTALLER TO COORDINATE INSTALLATION OF PVS AND PV ROOF CLIPS.

**ELECTRICAL LEGEND**

- ⊙ CEILING-MOUNTED EXHAUST UNIT
- ⊕ DUPLEX RECEPTACLE
- ⊕ QUAD RECEPTACLE
- ⊕ GFCI RECEPTACLE
- ⊕ 220 VOLT RECEPTACLE OUTLET
- ⊕ DEDICATED OUTLET
- RECESSED LED DOWN LIGHT
- WALL MOUNT LIGHT
- LED STRIP LIGHT
- SWITCH
- DIMMER SWITCH
- 3-WAY SWITCH
- MOTION SENSOR SWITCH
- SMOKE ALARM
- CARBON MONOXIDE DETECTOR
- HUMIDITY SENSOR
- SWITCH LEG
- ☑ WHOLE HOUSE VENTILATION FAN PER ASHRAE 62.2, DUCT TO EXTERIOR PER MANUFACTURER'S SPECIFICATIONS

**REFLECTED CEILING PLAN LEGEND**

- GYP. BD. CLG., PTD.
- 8'-0" FRAMED CEILING HEIGHT A.F.F.
- ⊙ CEILING MOUNTED SMOKE DETECTOR, HARDWIRED WITH BATTERY BACKUP. OWNER TO APPROVE SELECTION PRIOR TO PURCHASE. ALL SMOKE DETECTORS SHALL COMPLY WITH 2016 C.R.C. SECTION R314 AND SHALL BE 120V STATE FIRE MARSHAL APPROVED DEVICES INSTALLED IN ACCORDANCE WITH THEIR LISTING.
- ⊙ CARBON MONOXIDE DETECTOR COMBINATION SMOKE DETECTOR AND CARBON MONOXIDE DETECTOR TO BE CEILING MOUNTED. HARDWIRED WITH BATTERY BACKUP. OWNER TO APPROVE SELECTION PRIOR TO PURCHASE. CARBON MONOXIDE ALARMS COMBINED WITH SMOKE ALARMS SHALL COMPLY WITH 2019 C.R.C. SECTION 315.2. ALL APPLICABLE STANDARDS, AND REQUIREMENTS FOR LISTINGS AND APPROVAL BY THE OFFICE OF THE STATE FIRE MARSHAL.

**REFLECTED CEILING PLAN NOTES**

1. LIGHT FIXTURE DIMENSIONS ARE TO CENTERLINE OF FIXTURE, AND F.O. FINISH AT WALL
2. PROVIDED TOTALS OF LIGHT FIXTURES ARE FOR REFERENCE ONLY. ACTUAL TOTALS TO BE VERIFIED BY CONTRACTOR.
3. SEPARATE SWITCH IN BATHROOM TO CONTROL IAQ FAN. LEAVE ON UNLESS OUTDOOR AIR QUALITY IS VERY POOR.
4. ALL RECEPTACLES LOCATED WITHIN BATHROOMS ARE REQUIRED TO BE GFCI PROTECTED.
5. PER CALIFORNIA ELECTRICAL CODE, ARTICLE 406.9(C), RECEPTACLES SHALL NOT BE INSTALLED WITHIN A ZONE MEASURED 900 MM (3 FT) HORIZONTALLY AND 2.5 M (8 FT) VERTICALLY FROM THE TOP OF THE BATHTUB RIM OR SHOWER STALL THRESHOLD.
6. PER CRC R327.1.2, ELECTRICAL RECEPTACLE OUTLET, SWITCH AND CONTROL HEIGHTS. ELECTRICAL RECEPTACLE OUTLETS, SWITCHES AND CONTROLS (INCLUDING CONTROLS FOR HEATING, VENTILATION AND AIR CONDITIONING) INTENDED TO BE USED BY OCCUPANTS, SHALL BE LOCATED NO MORE THAN 48 INCHES (1219.2 MM) MEASURED FROM THE TOP OF THE OUTLET BOX AND NOT LESS THAN 15 INCHES (381 MM) MEASURED FROM THE BOTTOM OF THE OUTLET BOX ABOVE THE FINISH FLOOR.
7. PER CEC ARTICLE 210.8, ALL EXTERIOR OUTLETS ARE GFCI'S FOR PROTECTION FOR PERSONNEL


**CENTRAL COAST  
PRE-DESIGNED ADU**  
 STANDARD STUDIO  
 445 GSF

NOT FOR CONSTRUCTION


MODERN - SECTIONS, ROOF PLAN & RCP

**A3.1**


SCALE: AS NOTED

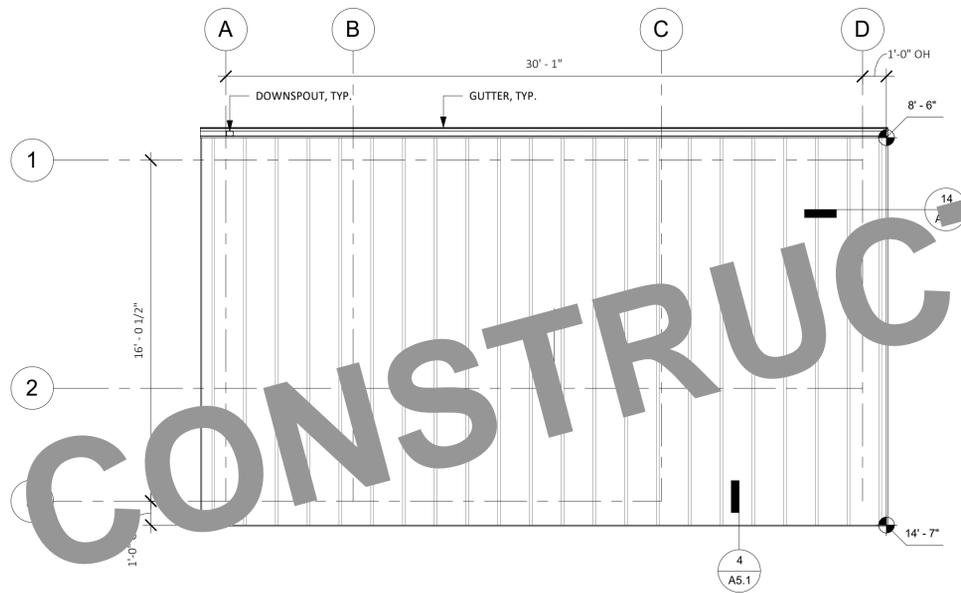


2 ROOF PLAN - CALIFORNIA MODERN  
1/4" = 1'-0"

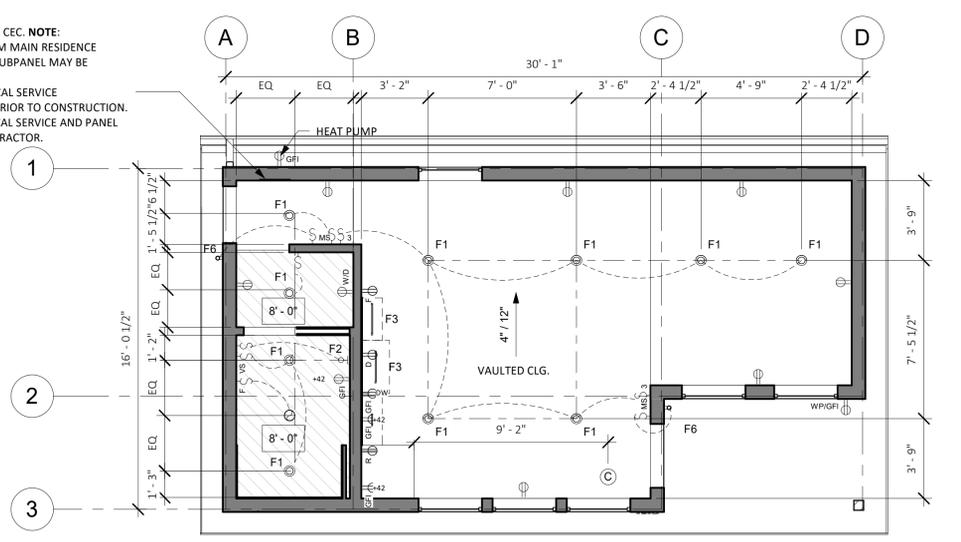

1 RCP & ELECTRICAL PLAN - STANDARD STUDIO  
1/4" = 1'-0"

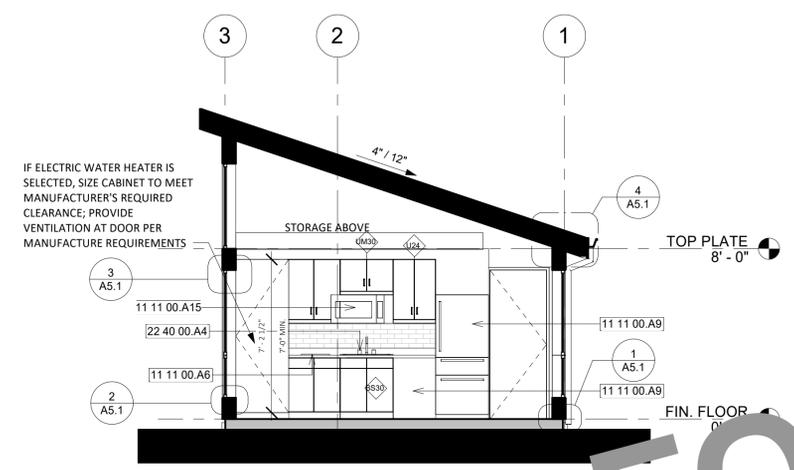

4 SECTION B - CALIFORNIA MODERN  
1/4" = 1'-0"

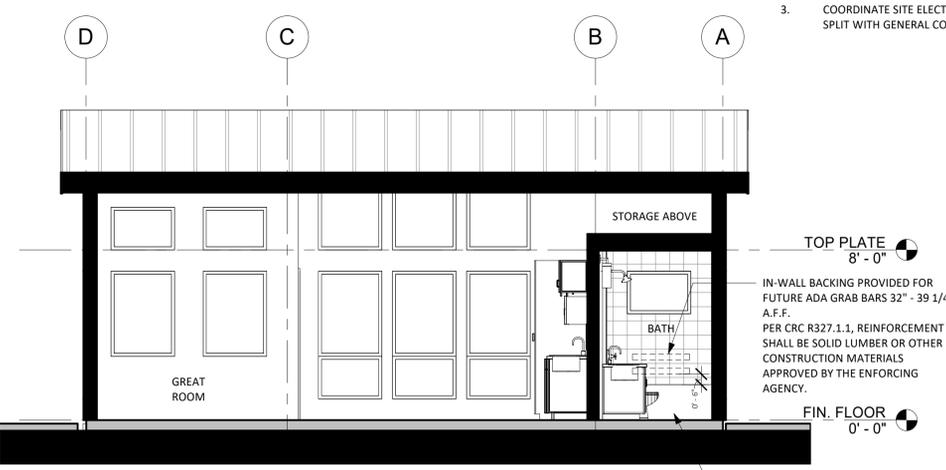


3 SECTION A - CALIFORNIA MODERN  
1/4" = 1'-0"

- MIN 100 AMP SUBPANEL REQ'D PER CEC. NOTE:
1. IF ADU SERVICE IS FED FROM MAIN RESIDENCE PANEL, HIGHER CAPACITY SUBPANEL MAY BE NEEDED
  2. VERIFY MINIMUM ELECTRICAL SERVICE REQUIREMENTS FOR ADU PRIOR TO CONSTRUCTION. COORDINATE SITE ELECTRICAL SERVICE AND PANEL SPLIT WITH GENERAL CONTRACTOR.


IN-WALL BACKING PROVIDED FOR FUTURE ADA GRAB BARS 32" - 39 1/4" A.F.F.  
PER CRC R327.1.1, REINFORCEMENT SHALL BE SOLID LUMBER OR OTHER CONSTRUCTION MATERIALS APPROVED BY THE ENFORCING AGENCY.

OPTIONAL CURBLESS SHOWER REQ. FOUNDATION COORDINATION. SEE DETAIL 4 / A5.3


NOT FOR CONSTRUCTION

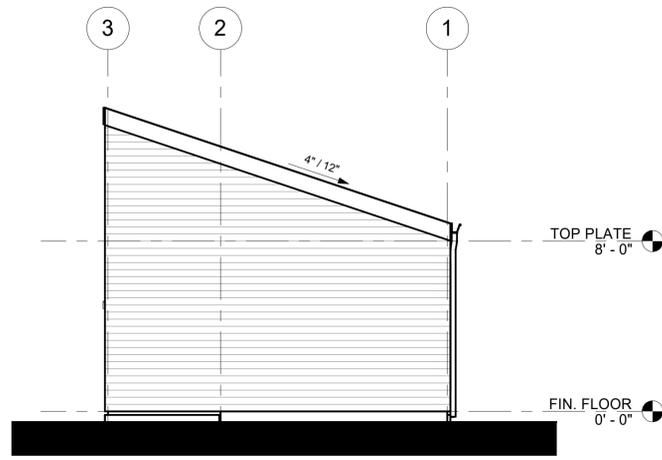


6 RIGHT ELEVATION - BEACH BUNGALOW  
1/4" = 1'-0"

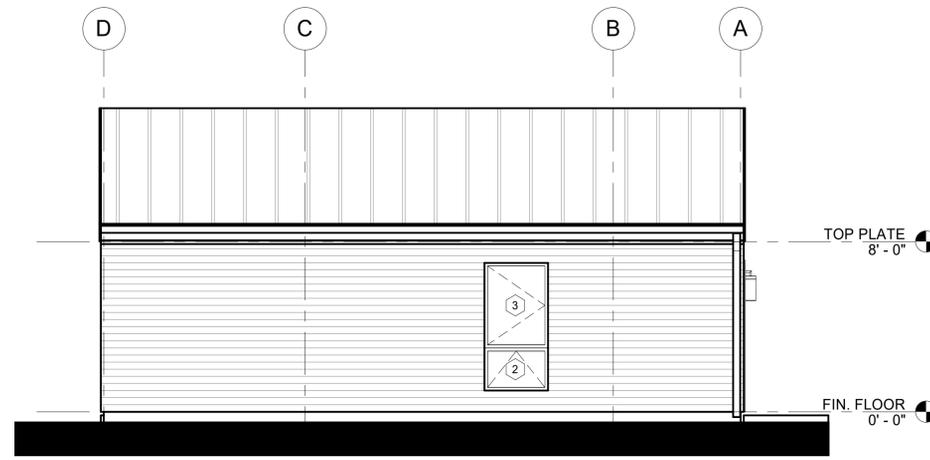

3 REAR ELEVATION - BEACH BUNGALOW  
1/4" = 1'-0"

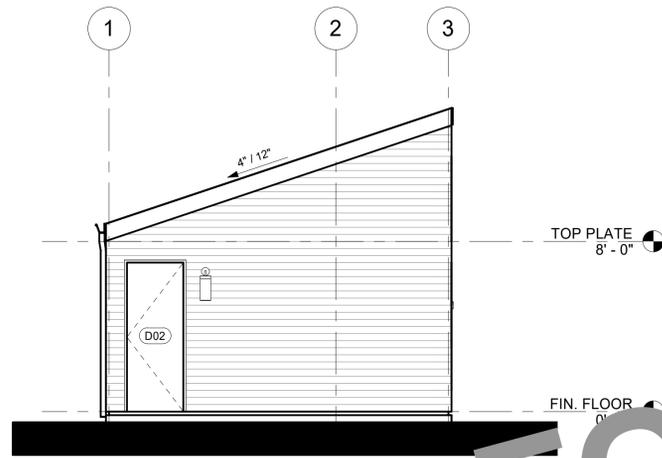

5 LEFT ELEVATION - BEACH BUNGALOW  
1/4" = 1'-0"

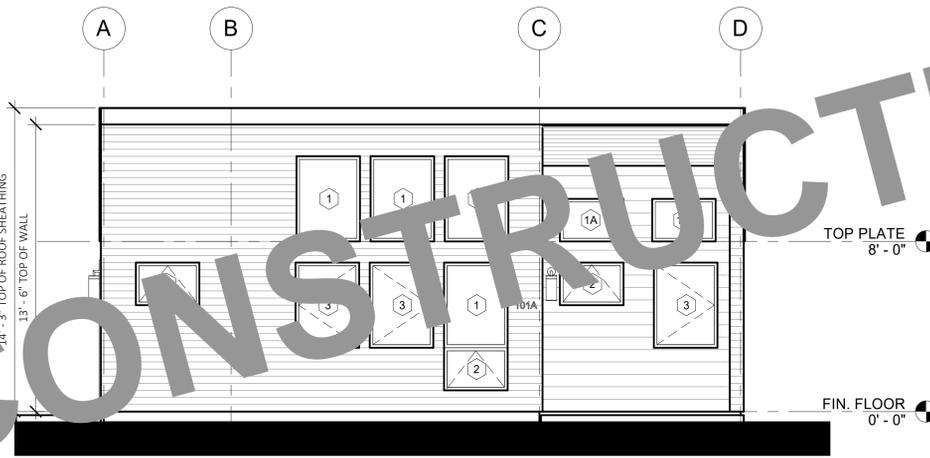

2 FRONT ELEVATION - BEACH BUNGALOW  
1/4" = 1'-0"

FLOORPLAN LEGEND

- (N) PARTITION
- CONCRETE SLAB (ARCHITECTURAL)
- (N) OUTLET AT 18", U.O.N
- (N) LIGHT SWITCH

GRAPHIC LEGEND

- BUILDING SECTION NUMBER
- SHEET NUMBER
- DETAIL NUMBER
- SHEET NUMBER
- DOOR OR GATE NUMBER
- WALL TAG
- WINDOW TAG
- ELEVATION MARKER
- REVISION NUMBER
- KEYNOTE NUMBER
- ELEVATION NUMBER
- SHEET NUMBER

FLOOR PLAN NOTES


1. Floor Plan dimensions are to face of scheduled partition or gridline, unless otherwise noted.
2. Gridlines are to edge of concrete, centerline of footing, or centerline of structural elements, unless otherwise noted.
3. All INTERIOR walls are Type A1 unless otherwise noted.
4. See Sheet A5.0 & A5.1 for EXTERIOR wall types and details.
5. See elevations for transom window types and locations.
6. Provide hanger rod and shelf at wardrobe closet.
7. Where thresholds are required, provide accessible thresholds with maximum 1/2" elevation change.
8. Provide structural backing in walls to facilitate future installation of grab bars at toilet and shower.
9. Contractor to verify layout, rough framing and finish dims with owner's final interior doors and finish selections.

ELEVATION NOTES

1. Elevation dimensions are to gridline or centerline of windows, unless otherwise noted.
2. Gridlines are to edge of concrete, centerline of footing, or centerline of structural elements, unless otherwise noted.
3. See Sheet A5.0 & A5.1 for EXTERIOR wall types and details.
4. Materials indicated are shown generically. Actual materials are as selected by the Owner.



4 FRONT VIEW - STANDARD STUDIO - BEACH BUNGALOW  
NO SCALE

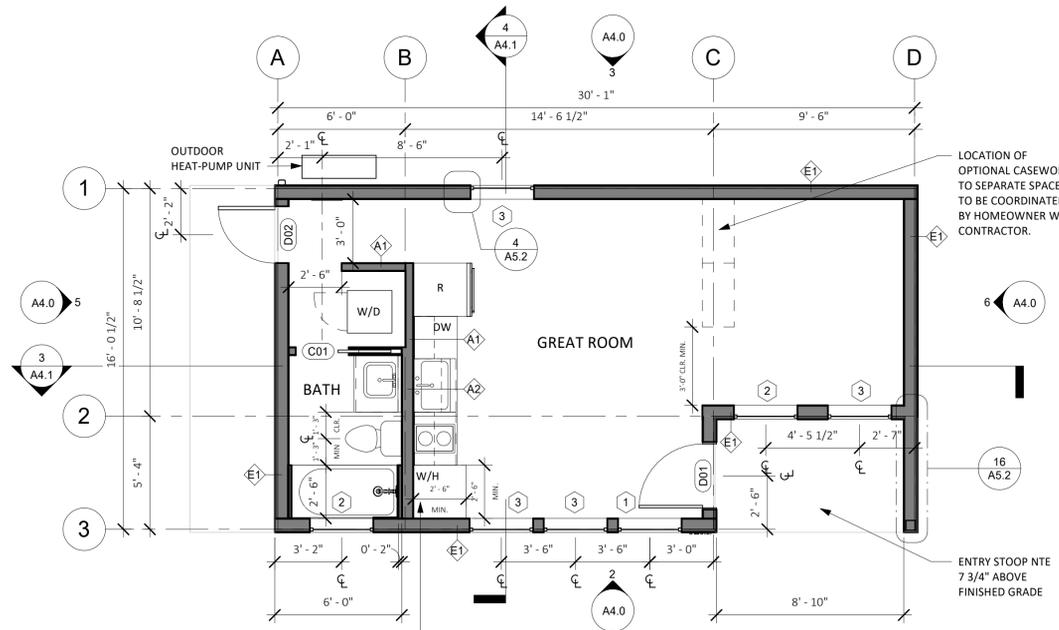

1 FLOOR PLAN - STANDARD STUDIO  
1/4" = 1'-0"



189 WALNUT AVENUE  
SANTA CRUZ, CA 95060  
WORKBENCHBUILT.COM

**BROCKETT  
/ARCHITECT**

104 S. MAIN ST UNIT B  
TEMPLETON, CA 93465  
BROCKETTARCHITECTURE.COM

BY USING THESE PRE-DESIGNED ADU PLANS, THE RECIPIENT IS ACKNOWLEDGING ACCEPTANCE OF THE FOLLOWING CONDITIONS.

1. THE USE OF THIS INFORMATION IS RESTRICTED TO THE ORIGINAL PROJECT FOR WHICH IT WAS PREPARED FOR (THE PRE-DESIGNED ADU PLANS FOR THE CITIES OF ARROYO GRANDE, ATASCADERO, GROVER BEACH, AND MORRO BAY CALIFORNIA). THIS DOES NOT ELIMINATE OR REDUCE THE RECIPIENT'S RESPONSIBILITY TO VERIFY ANY AND ALL INFORMATION RELEVANT TO THE RECIPIENT'S WORK AND RESPONSIBILITY ON THIS PROJECT. WORKBENCH, BROCKETT ARCHITECTURE, AND/OR THE JURISDICTIONS LISTED ABOVE SHALL NOT BE RESPONSIBLE FOR TRANSLATION ERRORS.

2. THE RECIPIENT RECOGNIZES AND ACKNOWLEDGES THAT THE USE OF THIS INFORMATION WILL BE AT THEIR SOLE RISK AND WITHOUT ANY LIABILITY OR LEGAL EXPOSURE TO WORKBENCH OR CITIES STATED ABOVE. NO WARRANTIES OF ANY NATURE, WHETHER EXPRESS OR IMPLIED, SHALL ATTACH TO THESE DOCUMENTS AND THE INFORMATION CONTAINED THEREIN. ANY USE, REUSE, OR ALTERATION OF THESE DOCUMENTS BY THE RECIPIENT OR BY OTHERS WILL BE AT THE RECIPIENT'S RISK AND FULL LEGAL RESPONSIBILITY. FURTHERMORE, THE RECIPIENT WILL, TO THE FULLEST EXTENT PERMITTED BY LAW, INDEMNIFY AND HOLD WORKBENCH AND THE CITY OF CAPITOLA HARMLESS FROM ANY AND ALL CLAIMS, SUITS, LIABILITY, DEMANDS, JUDGMENTS, OR COSTS ARISING OUT OF OR RESULTING THEREFROM ON ACCOUNT OF ANY INJURY, DEATH, DAMAGE OR LOSS TO PERSONS OR PROPERTY.

3. THE DESIGNS REPRESENTED BY THESE PLANS ARE COPYRIGHTED AND ARE SUBJECT TO COPYRIGHT PROTECTION. IF THE RECIPIENT DOES NOT AGREE WITH THE ABOVE CONDITIONS, DO NOT PROCEED BEYOND THIS DISCLAIMER.

**CENTRAL COAST  
PRE-DESIGNED ADU**  
STANDARD STUDIO  
445 GSF

NOT FOR  
CONSTRUCTION

PRINT DATE: XX.XX.XXXX

BUNGALOW -  
FLOORPLANS &  
ELEVATIONS

**A4.0**

SCALE: AS NOTED



189 WALNUT AVENUE  
SANTA CRUZ, CA 95060  
WORKBENCHBUILT.COM

**BROCKETT  
/ARCHITECT**

104 S. MAIN ST UNIT B  
TEMPLETON, CA 93465  
BROCKITECTURE.COM

BY USING THESE PRE-DESIGNED ADU PLANS, THE RECIPIENT IS ACKNOWLEDGING ACCEPTANCE OF THE FOLLOWING CONDITIONS.

1. THE USE OF THIS INFORMATION IS RESTRICTED TO THE ORIGINAL PROJECT FOR WHICH IT WAS PREPARED FOR THE PRE-DESIGNED ADU PLANS FOR THE CITIES OF ARROYO GRANDE, ATASCADERO, GROVER BEACH, AND MORRO BAY CALIFORNIA. THIS DOES NOT ELIMINATE OR REDUCE THE RECIPIENT'S RESPONSIBILITY TO VERIFY ANY AND ALL INFORMATION RELEVANT TO THE RECIPIENT'S WORK AND RESPONSIBILITY ON THIS PROJECT. WORKBENCH, BROCKETT ARCHITECTURE, AND/OR THE JURISDICTIONS LISTED ABOVE SHALL NOT BE RESPONSIBLE FOR TRANSLATION ERRORS.

2. THE RECIPIENT RECOGNIZES AND ACKNOWLEDGES THAT THE USE OF THIS INFORMATION WILL BE AT THEIR SOLE RISK AND WITHOUT ANY LIABILITY OR LEGAL EXPOSURE TO WORKBENCH OR CITIES STATED ABOVE. NO WARRANTIES OF ANY NATURE, WHETHER EXPRESS OR IMPLIED, SHALL ATTACH TO THESE DOCUMENTS AND THE INFORMATION CONTAINED THEREIN. ANY USE, REUSE, OR ALTERATION OF THESE DOCUMENTS BY THE RECIPIENT OR BY OTHERS WILL BE AT THE RECIPIENT'S RISK AND FULL LEGAL RESPONSIBILITY. FURTHERMORE, THE RECIPIENT WILL, TO THE FULLEST EXTENT PERMITTED BY LAW, INDEMNIFY AND HOLD WORKBENCH AND THE CITY OF CAPITOLA HARMLESS FROM ANY AND ALL CLAIMS, SUITS, LIABILITY, DEMANDS, JUDGMENTS, OR COSTS ARISING OUT OF OR RESULTING THEREFROM ON ACCOUNT OF ANY INJURY, DEATH, DAMAGE OR LOSS TO PERSONS OR PROPERTY.

3. THE DESIGNS REPRESENTED BY THESE PLANS ARE COPYRIGHTED AND ARE SUBJECT TO COPYRIGHT PROTECTION. IF THE RECIPIENT DOES NOT AGREE WITH THE ABOVE CONDITIONS, DO NOT PROCEED BEYOND THIS DISCLAIMER.

**ROOF PLAN NOTES**

1. ROOF DIMENSIONS TAKEN FROM ROOF EDGE/FASCIA TO EXTERIOR FACE OF PLYWOOD. REFER TO REFERENCED DETAILS FOR OVERHANG DIMENSIONS.
2. ALL ROOF AREAS SHALL BE CLASS A RATED COMPOSITION TILES OR EQUAL.
3. WOOD SHINGLES SHALL NOT BE USED.
4. ROOF GUTTERS SHALL BE PROVIDED WITH MEANS TO PREVENT ACCUMULATION OF LEAVES AND DEBRI IN THE GUTTER.
5. PROVIDE 26 GAUGE CORROSION RESISTANT METAL FLASHINGS AT ROOF/WALL INTERSECTIONS, GUTTERS, AND AROUND ROOF OPENINGS.
6. GANG VENTS WHENEVER POSSIBLE.
7. SEE DETAIL 7/A5.2 FOR ROOF PENETRATION DETAIL.
8. ROOFER AND SOLAR INSTALLER TO COORDINATE INSTALLATION OF PVS AND PV ROOF CLIPS.

**ELECTRICAL LEGEND**

- ⊙ CEILING-MOUNTED EXHAUST UNIT
- ⊕ DUPLEX RECEPTACLE
- ⊕ QUAD RECEPTACLE
- ⊕ GFCI RECEPTACLE
- ⊕ 220 VOLT RECEPTACLE OUTLET
- ⊕ DEDICATED OUTLET
- RECESSED LED DOWN LIGHT
- WALL MOUNT LIGHT
- LED STRIP LIGHT
- ⊕ SWITCH
- ⊕ DIMMER SWITCH
- ⊕ 3-WAY SWITCH
- ⊕ MOTION SENSOR SWITCH
- ⊕ VACANCY SWITCH
- ⊕ HUMIDITY SENSOR
- ⊕ HOUSE VENTILATION FAN PER ASHRAE 62.2, DUCT TO EXTERIOR PER MANUFACTURER'S SPECIFICATIONS

**REFLECTED CEILING PLAN LEGEND**

- GYP. BD. CLG., PTD.
- 8'-0" FRAMED CEILING HEIGHT A.F.F.
- ⊕ CEILING MOUNTED SMOKE DETECTOR. HARDWIRED WITH BATTERY BACKUP. OWNER TO APPROVE SELECTION PRIOR TO PURCHASE. ALL SMOKE DETECTORS SHALL COMPLY WITH 2016 C.R.C. SECTION R314 AND SHALL BE 120V STATE FIRE MARSHAL APPROVED DEVICES INSTALLED IN ACCORDANCE WITH THEIR LISTING.
- ⊕ CARBON MONOXIDE DETECTOR COMBINATION SMOKE DETECTOR AND CARBON MONOXIDE DETECTOR TO BE CEILING MOUNTED. HARDWIRED WITH BATTERY BACKUP. OWNER TO APPROVE SELECTION PRIOR TO PURCHASE. CARBON MONOXIDE ALARMS COMBINED WITH SMOKE ALARMS SHALL COMPLY WITH 2019 C.R.C. SECTION 315.2, ALL APPLICABLE STANDARDS, AND REQUIREMENTS FOR LISTINGS AND APPROVAL BY THE OFFICE OF THE STATE FIRE MARSHAL.

**REFLECTED CEILING PLAN NOTES**

1. LIGHT FIXTURE DIMENSIONS ARE TO CENTERLINE OF FIXTURE, AND F.O. FINISH AT WALL.
2. PROVIDED TOTALS OF LIGHT FIXTURES ARE FOR REFERENCE ONLY. ACTUAL TOTALS TO BE VERIFIED BY CONTRACTOR.
3. SEPARATE SWITCH IN BATHROOM TO CONTROL IAQ FAN. LEAVE ON UNLESS OUTDOOR AIR QUALITY IS VERY POOR.
4. ALL RECEPTACLES LOCATED WITHIN BATHROOMS ARE REQUIRED TO BE GFCI PROTECTED.
5. PER CALIFORNIA ELECTRICAL CODE, ARTICLE 406.9(C), RECEPTACLES SHALL NOT BE INSTALLED WITHIN A ZONE MEASURED 900 MM (3 FT) HORIZONTALLY AND 2.5 M (8 FT) VERTICALLY FROM THE TOP OF THE BATHTUB RIM OR SHOWER STALL THRESHOLD.
6. PER CRC, R327.1.2, ELECTRICAL RECEPTACLE OUTLET, SWITCH AND CONTROL HEIGHTS. ELECTRICAL RECEPTACLE OUTLETS, SWITCHES AND CONTROLS (INCLUDING CONTROLS FOR HEATING, VENTILATION AND AIR CONDITIONING) INTENDED TO BE USED BY OCCUPANTS, SHALL BE LOCATED NO MORE THAN 48 INCHES (1219.2 MM) MEASURED FROM THE TOP OF THE OUTLET BOX AND NOT LESS THAN 15 INCHES (381 MM) MEASURED FROM THE BOTTOM OF THE OUTLET BOX ABOVE THE FINISH FLOOR.
7. PER CEC ARTICLE 210.8, ALL EXTERIOR OUTLETS ARE GFCI'S FOR PROTECTION FOR PERSONNEL

**CENTRAL COAST  
PRE-DESIGNED ADU**  
STANDARD STUDIO  
445 GSF


NOT FOR  
CONSTRUCTION

PRINT DATE: XX.XX.XXXX


BUNGALOW -  
SECTIONS, ROOF  
PLAN & RCP

**A4.1**


SCALE: AS NOTED

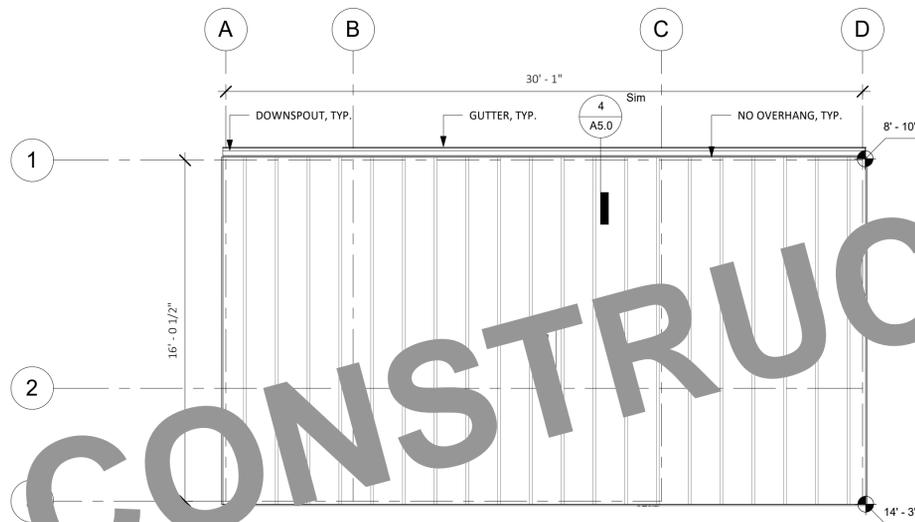


2. ROOF PLAN - BEACH BUNGALOW  
1/4" = 1'-0"

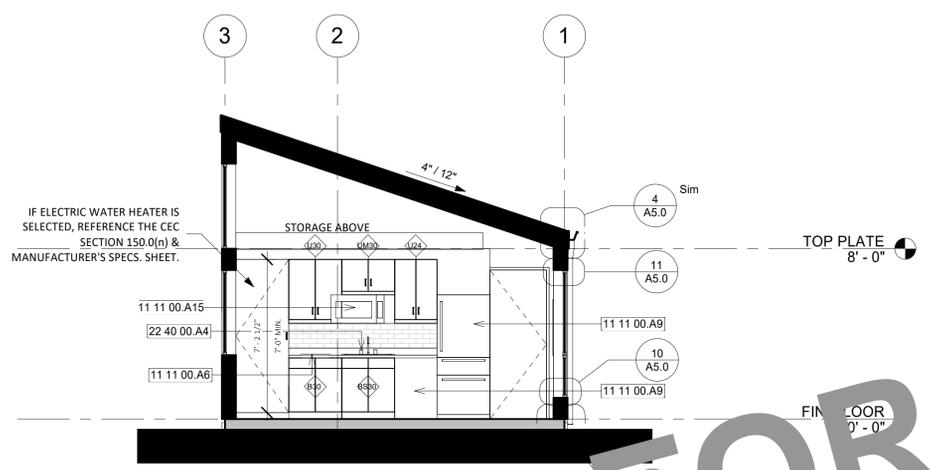

4. SECTION B - BEACH BUNGALOW  
1/4" = 1'-0"

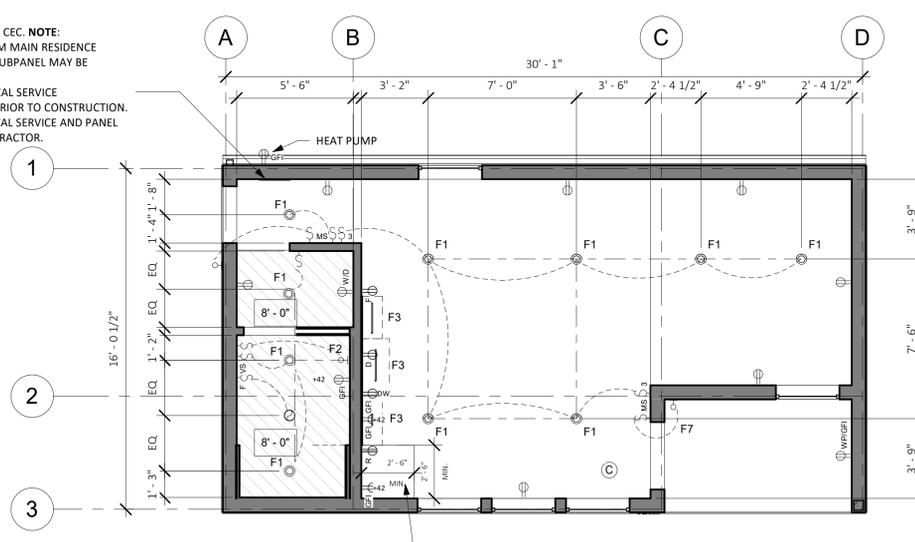

1. RCP & ELECTRICAL PLAN - STANDARD STUDIO  
1/4" = 1'-0"

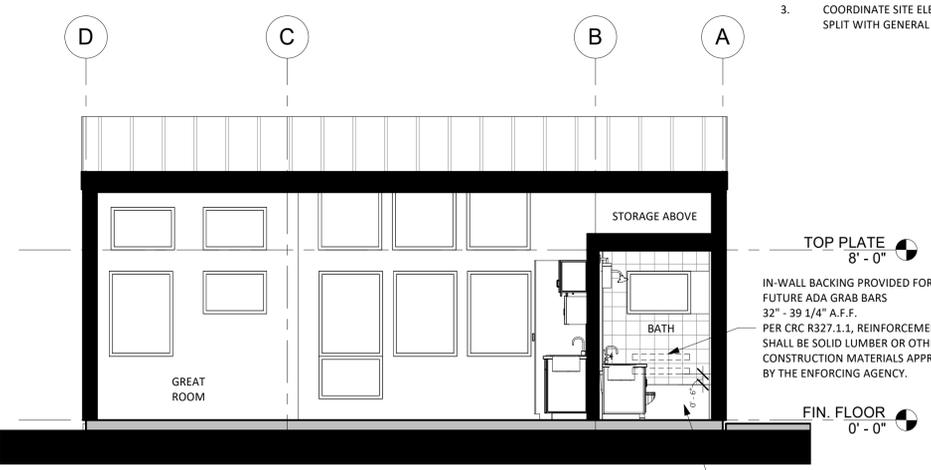

3. SECTION A - BEACH BUNGALOW  
1/4" = 1'-0"

MIN 100 AMP SUBPANEL REQ'D PER CEC. NOTE:  
1. IF ADU SERVICE IS FED FROM MAIN RESIDENCE PANEL, HIGHER CAPACITY SUBPANEL MAY BE NEEDED.  
2. VERIFY MINIMUM ELECTRICAL SERVICE REQUIREMENTS FOR ADU PRIOR TO CONSTRUCTION. COORDINATE SITE ELECTRICAL SERVICE AND PANEL SPLIT WITH GENERAL CONTRACTOR.

IN-WALL BACKING PROVIDED FOR FUTURE ADA GRAB BARS 32" - 39 1/4" A.F.F. PER CRC R327.1.1, REINFORCEMENT SHALL BE SOLID LUMBER OR OTHER CONSTRUCTION MATERIALS APPROVED BY THE ENFORCING AGENCY.

IF ELECTRIC WATER HEATER IS SELECTED, REFERENCE THE CEC SECTION 150.0(n) & MANUFACTURER'S SPECS. SHEET.

OPTIONAL CURBLESS SHOWER REQ. FOUNDATION COORDINATION. SEE DETAIL 4 / A5.3



189 WALNUT AVENUE  
SANTA CRUZ, CA 95060  
WORKBENCHBUILT.COM

# BROCKETT /ARCHITECT

104 S. MAIN ST UNIT B  
TEMPLETON, CA 93465  
BROCKETTURE.COM

BY USING THESE PRE-DESIGNED ADU PLANS, THE RECIPIENT IS ACKNOWLEDGING ACCEPTANCE OF THE FOLLOWING CONDITIONS.

- THE USE OF THIS INFORMATION IS RESTRICTED TO THE ORIGINAL PROJECT FOR WHICH IT WAS PREPARED FOR THE PRE-DESIGNED ADU PLANS FOR THE CITIES OF ARROYO GRANDE, ATASCADERO, GROVER BEACH, AND MORRO BAY CALIFORNIA. THIS DOES NOT ELIMINATE OR REDUCE THE RECIPIENT'S RESPONSIBILITY TO VERIFY ANY AND ALL INFORMATION RELEVANT TO THE RECIPIENT'S WORK AND RESPONSIBILITY ON THIS PROJECT. WORKBENCH, BROCKETT ARCHITECTURE, AND/OR THE JURISDICTIONS LISTED ABOVE SHALL NOT BE RESPONSIBLE FOR TRANSLATION ERRORS.
- THE RECIPIENT RECOGNIZES AND ACKNOWLEDGES THAT THE USE OF THIS INFORMATION WILL BE AT THEIR SOLE RISK AND WITHOUT ANY LIABILITY OR LEGAL EXPOSURE TO WORKBENCH OR CITIES STATED ABOVE. NO WARRANTIES OF ANY NATURE, WHETHER EXPRESS OR IMPLIED, SHALL ATTACH TO THESE DOCUMENTS AND THE INFORMATION CONTAINED THEREIN. ANY USE, REUSE, OR ALTERATION OF THESE DOCUMENTS BY THE RECIPIENT OR BY OTHERS WILL BE AT THE RECIPIENT'S RISK AND FULL LEGAL RESPONSIBILITY. FURTHERMORE, THE RECIPIENT WILL, TO THE FULLEST EXTENT PERMITTED BY LAW, INDEMNIFY AND HOLD WORKBENCH AND THE CITY OF CAPITOLA HARMLESS FROM ANY AND ALL CLAIMS, SUITS, LIABILITY, DEMANDS, JUDGMENTS, OR COSTS ARISING OUT OF OR RESULTING THEREFROM ON ACCOUNT OF ANY INJURY, DEATH, DAMAGE OR LOSS TO PERSONS OR PROPERTY.
- THE DESIGNS REPRESENTED BY THESE PLANS ARE COPYRIGHTED AND ARE SUBJECT TO COPYRIGHT PROTECTION. IF THE RECIPIENT DOES NOT AGREE WITH THE ABOVE CONDITIONS, DO NOT PROCEED BEYOND THIS DISCLAIMER.

# CENTRAL COAST PRE-DESIGNED ADU

STANDARD STUDIO  
445 GSF

NOT FOR  
CONSTRUCTION

## EXTERIOR WALL ASSEMBLY DETAILS

# A5.0

SCALE: AS NOTED

## DETAIL GENERAL NOTES

- BASIS OF OPAQUE WALL DESIGN IS HARDIE PANEL SIDING. FAILURE TO FOLLOW JAMES HARDIE WRITTEN INSTALLATION INSTRUCTION AND COMPLY WITH APPLICABLE BUILDING CODES MAY VIOLATE LOCAL LAWS, AFFECT BUILDING ENVELOPE PERFORMANCE, AND MAY AFFECT WARRANTY COVERAGE.
- BASIS OF WINDOW DESIGN IS ANDERSEN 100 SERIES COMPOSITE WINDOWS, COMPLYING WITH THE PERFORMANCE REQUIREMENTS INDICATED BY TITLE 24/MECHANICAL SHEETS AND TESTED ACCORDING TO NAFS. PROTECTION OF WOOD AND WOOD-BASED PRODUCTS FROM DECAY SHALL BE PROVIDED BY THE USE OF NATURALLY DURABLE WOOD OR WOOD THAT IS AWPA U1 LISTED PRESERVATIVE-TREATED FOR WOOD SIDING, SHEATHING, AND WALL FRAMING ON THE EXTERIOR OF A BUILDING HAVING A CLEARANCE OF LESS THAN 6-INCHES FROM THE GROUND OR LESS THAN 2-INCHES MEASURED VERTICALLY FROM CONCRETE STEPS, PORCH SLABS, PATIO SLABS AND SIMILAR HORIZONTAL SURFACES EXPOSED TO WEATHER [CRC R317.1.5].
- REFERENCE STRUCTURAL DETAILS, DRAWINGS AND CALCULATIONS FOR ALL STRUCTURAL RELATED MEMBER SIZES, CONNECTION DETAILS, REBAR REQUIREMENTS AND SPACING, HARDWARE AND SPECIFICATIONS. REFER TO TITLE 24/MECHANICAL SHEETS FOR MINIMUM INSULATION VALUES.

## WUI NOTES

THE WILDLAND-URBAN INTERFACE (WUI) IS A ZONE OF TRANSITION BETWEEN WILDERNESS (UNOCCUPIED LAND) AND LAND DEVELOPED BY HUMAN ACTIVITY - AN AREA WHERE A BUILT ENVIRONMENT MEETS OR INTERMINGLES WITH A NATURAL ENVIRONMENT. HOMEOWNERS SHOULD VERIFY WITH THEIR JURISDICTION'S BUILDING DEPARTMENT TO SEE IF THEIR PROPERTY IS LOCATED WITHIN A WUI ZONE. THE FOLLOWING ARE MINIMUM REQUIREMENTS PER THE MOST RECENT VERSION OF THE CALIFORNIA BUILDING CODE, CHAPTER 7A, AND CALIFORNIA RESIDENTIAL CODE.

**ROOFS AND ROOF EDGES. CBC 705A / CRC R337.5**  
ROOFS SHALL COMPLY WITH THE REQUIREMENTS OF THE CBC 705A AND SECTIONS CRC337 AND CRC902. NONCOMBUSTIBLE (TILE OR METAL) OR CLASS 'A' ROOFING (CLASS A ASPHALT SHINGLES) ASSEMBLY IS REQUIRED IN SRA - VERY HIGH FIRE HAZARD SEVERITY ZONES. WHERE THE ROOF PROFILE ALLOWS A SPACE BETWEEN THE ROOF COVERING AND THE ROOF DECKING, THE SPACES SHALL: BE CONSTRUCTED TO PREVENT THE INTRUSION OF FLAMES AND EMBERS; BE FIRESTOPPED WITH APPROVED MATERIALS; OR HAVE ONE LAYER OF NO. 72 CAP SHEET INSTALLED OVER THE FIRESTOPPED DECKING. WHERE PROVIDED, VALLEY FLASHING MUST BE NOT LESS THAN 26 GAUGE GALVANIZED SHEET METAL OVER A 36-INCH WIDE NO. 72 ASTM CAP SHEET.

**EXTERIOR WALLS/SIDING. CBC 707A.3 / CRC R337.7.3**  
NONCOMBUSTIBLE, LISTED IGNITION-RESISTANT MATERIALS, HEAVY TIMBER, 5/8" TYPE X GYPSUM SHEATHING BEHIND EXTERIOR COVERING, EXTERIOR PORTION OF 1-HR ASSEMBLY OR LOG WALL CONSTRUCTION IS ALLOWED. THE OSFM WEBSITE LISTS MANY TYPES OF EXTERIOR WALL COVERINGS THAT ARE APPROVED.

**EAVES AND PORCH CEILINGS. CBC 707A.4, A.6 / CRC R337.7.4, R337.7.6**  
THE EXPOSED ROOF DECK UNDER UNENCLOSED EAVES AND UNDER PORCH CEILINGS SHALL BE NONCOMBUSTIBLE, LISTED IGNITION-RESISTANT MATERIALS, OR 5/8" TYPE X GYPSUM SHEATHING BEHIND EXTERIOR COVERING. SOLID WOOD CEILING IS ONLY ALLOWED UNDER UNENCLOSED EAVES HAVING A MINIMUM 2" NOMINAL DEPTH. VENTS SHALL NOT BE INSTALLED UNDER EAVES UNLESS THE VENTS ARE WILDLAND FLAME AND EMBER RESISTANT (WUI) VENTS APPROVED AND LISTED BY THE CALIFORNIA STATE FIRE MARSHAL, OR WUI VENTS LISTED TO ASTM E2886. AN EXCEPTION ALLOWS VENTS TO BE INSTALLED ON THE UNDERSIDE OF EAVES OR VENTS TO ATTIC SPACES PROTECTED WITH FIRE SPRINKLERS, AND VENTS ARE LOCATED MORE THAN 12 FEET FROM GROUND OR WALKING SURFACE OF A DECK, PORCH, PATIO OR SIMILAR SURFACE.

**VENTS. CBC 706A / CRC R337.6**  
VENTS SHALL NOT BE INSTALLED UNDER EAVES UNLESS THE VENTS ARE WILDLAND FLAME AND EMBER RESISTANT (WUI) VENTS APPROVED AND LISTED BY THE CALIFORNIA STATE FIRE MARSHAL, OR WUI VENTS LISTED TO ASTM E2886. AN EXCEPTION ALLOWS VENTS TO BE INSTALLED ON THE UNDERSIDE OF EAVES OR VENTS TO ATTIC SPACES PROTECTED WITH FIRE SPRINKLERS, AND VENTS ARE LOCATED MORE THAN 12 FEET FROM GROUND OR WALKING SURFACE OF A DECK, PORCH, PATIO OR SIMILAR SURFACE. VENTILATION OPENINGS FOR ENCLOSED ATTICS, ENCLOSED EAVE SOFFIT SPACES, ENCLOSED RAFTER SPACES FORMED WHERE CEILINGS ARE APPLIED DIRECTLY TO THE UNDERSIDE OF ROOF RAFTERS, AND UNDERLOOR VENTILATION OPENINGS SHALL BE FULLY COVERED WITH WILDLAND FLAME AND EMBER RESISTANT (WUI) VENTS APPROVED AND LISTED BY THE CALIFORNIA STATE FIRE MARSHAL, OR WUI VENTS LISTED TO ASTM E2886. AN EXCEPTION ALLOWS VENT 1/8" OPENINGS ON TOP OF SLOPED ROOFS THAT ARE CORROSION-RESISTANT, NONCOMBUSTIBLE WIRE MESH OR EQUIVALENT.

**WINDOWS AND EXTERIOR DOORS. CBC 708A / CRC R337.8**  
WINDOWS MUST BE INSULATED GLASS WITH A MINIMUM OF 1 TEMPERED PANE OR 20 MIN RATED OR GLASS BLOCK. EXTERIOR DOORS MUST BE NONCOMBUSTIBLE OR IGNITION RESISTANT MATERIAL OR 1 3/8" SOLID CORE, OR HAVE A 20 MIN FIRE-RESISTANCE RATING.

**EXTERIOR DECKING AND STAIRS. CBC 709A / CRC R337.9**  
WALKING SURFACES OF DECKS, PORCHES, BALCONIES AND STAIRS WITHIN 10 FEET OF THE BUILDING MUST BE CONSTRUCTED OF NONCOMBUSTIBLE, FIRE-RETARDANT TREATED OR HEAVY-TIMBER CONSTRUCTION. ALTERNATE MATERIALS CAN BE USED IF THEY ARE IGNITION-RESISTANT AND PASS PERFORMANCE REQUIREMENTS SPECIFIED BY THE STATE FIRE MARSHAL.

**UNDERFLOOR AND APPENDAGES. CBC 707A.8 / CRC R337.7.8**  
EXPOSED UNDERFLOORS, UNDERSIDE OF CANTILEVERED AND OVERHANGING DECKS, BALCONIES AND SIMILAR APPENDAGES SHALL BE NON-COMBUSTIBLE, IGNITION RESISTANT, 5/8" TYPE X GYPSUM SHEATHING BEHIND EXTERIOR COVERING, EXTERIOR PORTION OF 1-HR ASSEMBLY, MEET PERFORMANCE CRITERIA SFM STANDARD 12-7A-3 OR BE ENCLOSED TO GRADE.



## PERFORMANCE NOTES

- ENSURE THAT MANDATORY MINIMUM REQUIREMENTS ARE MET, PER BUILDING ENERGY EFFICIENCY STANDARDS FOR RESIDENTIAL BUILDINGS / TITLE 24, PART 6, INCLUDING BUT NOT LIMITED TO:
- SECTION 110.6: MANDATORY REQUIREMENTS FOR FENESTRATION PRODUCTS AND EXTERIOR DOORS, I.E. CERTIFICATION OF AIR LEAKAGE, U-FACTOR, SHGC, VISIBLE LIGHT TRANSMITTANCE, ETC.
  - SECTION 110.7: LIMITING AIR LEAKAGE, I.E. ALL JOINTS, PENETRATIONS AND OTHER OPENINGS IN THE BUILDING ENVELOPE THAT ARE POTENTIAL SOURCES OF AIR LEAKAGE SHALL BE CAULKED, GASKETED, WEATHER STRIPPED, OR OTHERWISE SEALED TO LIMIT INFILTRATION OR EXFILTRATION.
  - SECTION 110.8: MANDATORY REQUIREMENTS FOR INSULATION, ROOFING PRODUCTS AND RADIANT BARRIERS, INCLUDING REQUIREMENTS FOR FLAME SPREAD RATING OF INSULATION AND APPLICABLE SLAB INSULATION REQUIREMENTS.
  - SECTION 150.0: MANDATORY FEATURES AND DEVICES AND SECTION 150.1 - PERFORMANCE AND PRESCRIPTIVE COMPLIANCE APPROACHES FOR LOW-RISE RESIDENTIAL BUILDINGS (AS APPLICABLE).


## FIRE RATING NOTES

- WITHIN 3-5 FT OF PROPERTY LINE, THE WALL ASSEMBLY SHALL BE 1-HOUR RATED WITH THE AREA OF OPENINGS LIMITED TO 25% OF THE WALL AREA.


**WB STANDARD:**  
1-HR RATED WALL PER CBC TABLE 721.1(2), ITEM #15-1.12<sup>a</sup>

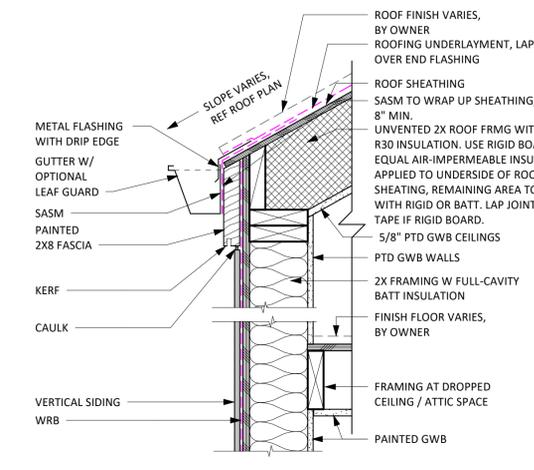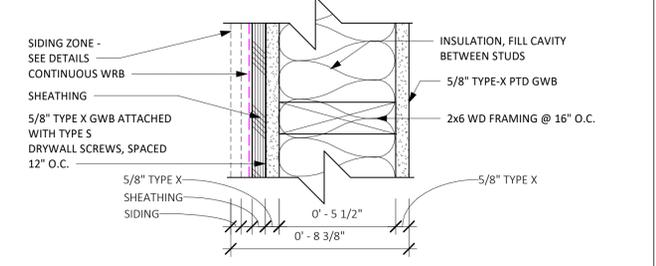


4 EAVE WITH ZERO OVERHANG  
1 1/2" = 1'-0"

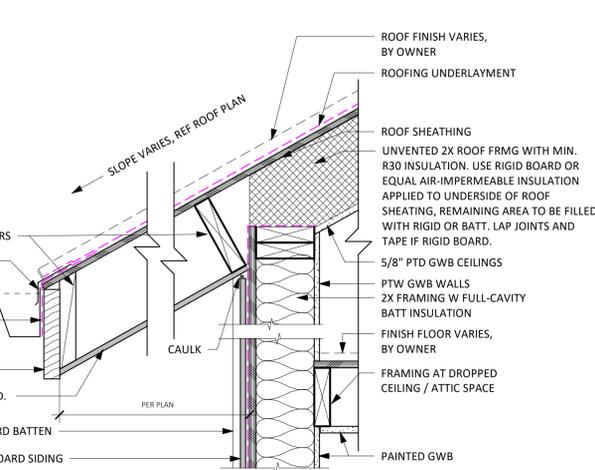


8 RAKE / EAVE AT BOARD & BATTEN  
1 1/2" = 1'-0"

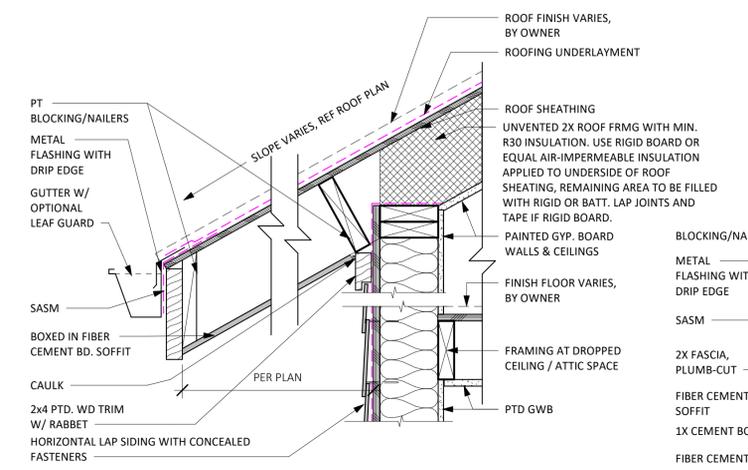


12 EAVE AT LAP SIDING  
1 1/2" = 1'-0"

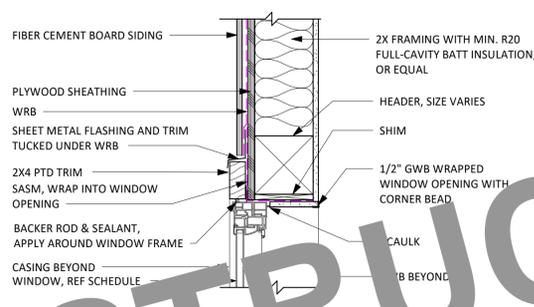


1 WINDOW HEAD AT VERTICAL SIDING  
1 1/2" = 1'-0"

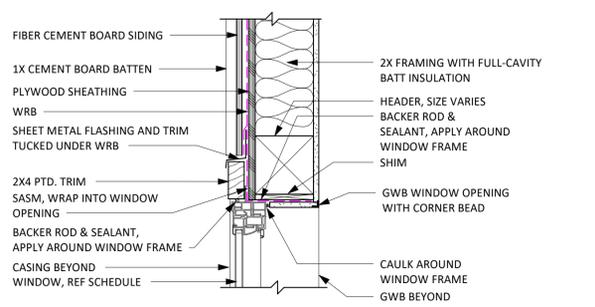


7 WINDOW HEAD AT BOARD & BATTEN  
1 1/2" = 1'-0"

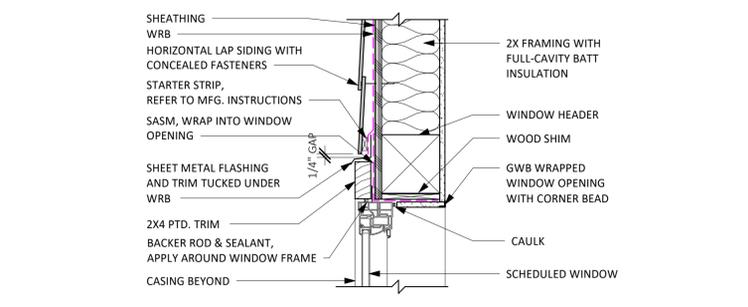


11 WINDOW HEAD AT LAP SIDING  
1 1/2" = 1'-0"

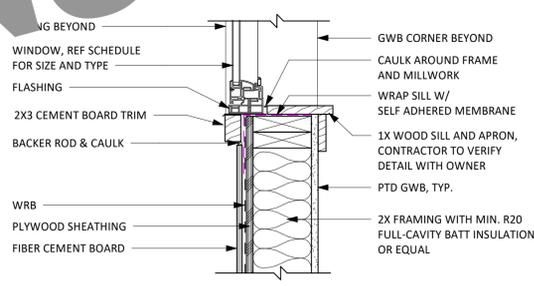


2 WINDOW SILL AT VERTICAL SIDING  
1 1/2" = 1'-0"

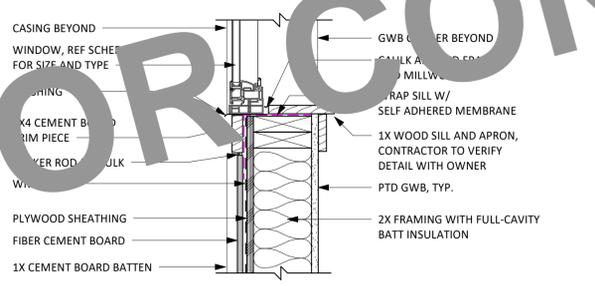


6 WINDOW SILL AT BOARD & BATTEN  
1 1/2" = 1'-0"

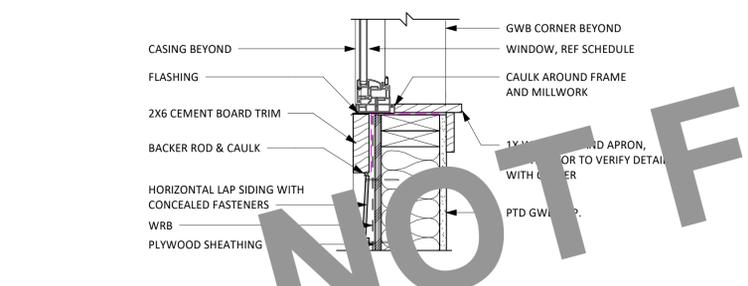


10 WINDOW SILL AT LAP SIDING  
1 1/2" = 1'-0"

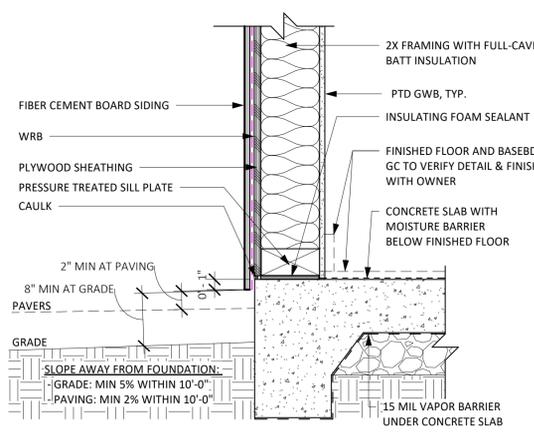

1 SLAB EDGE AT VERTICAL SIDING  
1 1/2" = 1'-0"

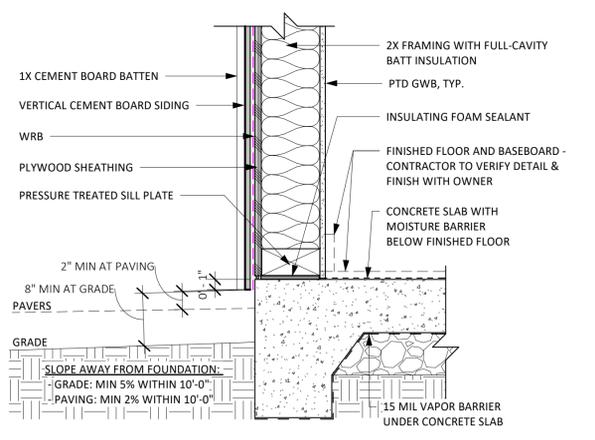

5 SLAB EDGE AT BOARD & BATTEN  
1 1/2" = 1'-0"

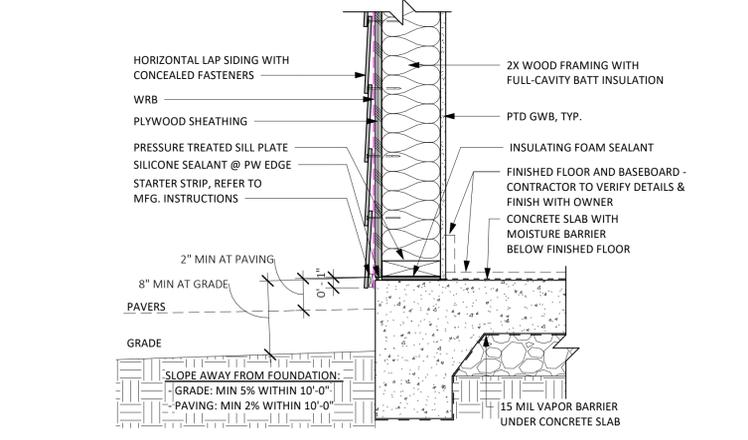

9 SLAB EDGE AT LAP SIDING  
1 1/2" = 1'-0"

E3 FIBER CEMENT HORIZONTAL LAP SIDING

E2 BOARD & BATTEN SIDING

E1 FIBER CEMENT VERTICAL SIDING



189 WALNUT AVENUE  
SANTA CRUZ, CA 95060  
WORKBENCHBUILT.COM

**BROCKETT  
/ARCHITECT**

104 S. MAIN ST UNIT B  
TEMPLETON, CA 93465  
BROCKETTARCHITECTURE.COM

BY USING THESE PRE-DESIGNED ADU PLANS, THE RECIPIENT IS ACKNOWLEDGING ACCEPTANCE OF THE FOLLOWING CONDITIONS.

1. THE USE OF THIS INFORMATION IS RESTRICTED TO THE ORIGINAL PROJECT FOR WHICH IT WAS PREPARED FOR THE PRE-DESIGNED ADU PLANS FOR THE CITIES OF ARROYO GRANDE, ATASCADERO, GROVER BEACH, AND MORRO BAY CALIFORNIA. THIS DOES NOT ELIMINATE OR REDUCE THE RECIPIENT'S RESPONSIBILITY TO VERIFY ANY AND ALL INFORMATION RELEVANT TO THE RECIPIENT'S WORK AND RESPONSIBILITY ON THIS PROJECT. WORKBENCH, BROCKETT ARCHITECTURE, AND/OR THE JURISDICTIONS LISTED ABOVE SHALL NOT BE RESPONSIBLE FOR TRANSLATION ERRORS.
2. THE RECIPIENT RECOGNIZES AND ACKNOWLEDGES THAT THE USE OF THIS INFORMATION WILL BE AT THEIR SOLE RISK AND WITHOUT ANY LIABILITY OR LEGAL EXPOSURE TO WORKBENCH OR CITIES STATED ABOVE. NO WARRANTIES OF ANY NATURE, WHETHER EXPRESS OR IMPLIED, SHALL ATTACH TO THESE DOCUMENTS AND THE INFORMATION CONTAINED THEREIN. ANY USE, REUSE, OR ALTERATION OF THESE DOCUMENTS BY THE RECIPIENT OR BY OTHERS WILL BE AT THE RECIPIENT'S RISK AND FULL LEGAL RESPONSIBILITY. FURTHERMORE, THE RECIPIENT WILL, TO THE FULLEST EXTENT PERMITTED BY LAW, INDEMNIFY AND HOLD WORKBENCH AND THE CITY OF CAPITOLA HARMLESS FROM ANY AND ALL CLAIMS, SUITS, LIABILITY, DEMANDS, JUDGMENTS, OR COSTS ARISING OUT OF OR RESULTING THEREFROM ON ACCOUNT OF ANY INJURY, DEATH, DAMAGE OR LOSS TO PERSONS OR PROPERTY.
3. THE DESIGNS REPRESENTED BY THESE PLANS ARE COPYRIGHTED AND ARE SUBJECT TO COPYRIGHT PROTECTION. IF THE RECIPIENT DOES NOT AGREE WITH THE ABOVE CONDITIONS, DO NOT PROCEED BEYOND THIS DISCLAIMER.

**CENTRAL COAST  
PRE-DESIGNED ADU**  
STANDARD STUDIO  
445 GSF

NOT FOR  
CONSTRUCTION

EXTERIOR WALL  
ASSEMBLY DETAILS

**A5.1**

SCALE: AS NOTED

### DETAIL GENERAL NOTES

1. BASIS OF OPAQUE WALL DESIGN IS HARDIE PANEL SIDING. FAILURE TO FOLLOW JAMES HARDIE WRITTEN INSTALLATION INSTRUCTION AND COMPLY WITH APPLICABLE BUILDING CODES MAY VIOLATE LOCAL LAWS, AFFECT BUILDING ENVELOPE PERFORMANCE, AND MAY AFFECT WARRANTY COVERAGE.
2. BASIS OF WINDOW DESIGN IS ANDERSEN 100 SERIES COMPOSITE WINDOWS, COMPLYING WITH THE PERFORMANCE REQUIREMENTS INDICATED BY TITLE 24/MECHANICAL SHEETS AND TESTED ACCORDING TO NAFS.
3. PROTECTION OF WOOD AND WOOD-BASED PRODUCTS FROM DECAY SHALL BE PROVIDED BY THE USE OF NATURALLY DURABLE WOOD OR WOOD THAT IS AWPA U1 LISTED PRESERVATIVE-TREATED FOR WOOD SIDING, SHEATHING, AND WALL FRAMING ON THE EXTERIOR OF A BUILDING HAVING A CLEARANCE OF LESS THAN 6-INCHES FROM THE GROUND OR LESS THAN 2-INCHES MEASURED VERTICALLY FROM CONCRETE STEPS, PORCH SLABS, PATIO SLABS AND SIMILAR HORIZONTAL SURFACES EXPOSED TO WEATHER [CRC R317.1.5]
4. REFERENCE STRUCTURAL DETAILS, DRAWINGS AND CALCULATIONS FOR ALL STRUCTURAL RELATED MEMBER SIZES, CONNECTION DETAILS, REBAR REQUIREMENTS AND SPACING, HARDWARE AND SPECIFICATIONS. REFER TO TITLE 24/MECHANICAL SHEETS FOR MINIMUM INSULATION VALUES.

### WUI NOTES

THE WILDLAND-URBAN INTERFACE (WUI) IS A ZONE OF TRANSITION BETWEEN WILDERNESS (UNOCCUPIED LAND) AND LAND DEVELOPED BY HUMAN ACTIVITY - AN AREA WHERE A BUILT ENVIRONMENT MEETS OR INTERMINGLES WITH A NATURAL ENVIRONMENT. HOMEOWNERS SHOULD VERIFY WITH THEIR JURISDICTION'S BUILDING DEPARTMENT TO SEE IF THEIR PROPERTY IS LOCATED WITHIN A WUI ZONE. THE FOLLOWING ARE MINIMUM REQUIREMENTS PER THE MOST RECENT VERSION OF THE CALIFORNIA BUILDING CODE, CHAPTER 7A, AND CALIFORNIA RESIDENTIAL CODE.

**ROOFS AND ROOF EDGES. CBC 705A / CRC R337.5**  
ROOFS SHALL COMPLY WITH THE REQUIREMENTS OF THE CBC 705A AND SECTIONS CRC337 AND CRC902. NONCOMBUSTIBLE (TILE OR METAL) OR CLASS 'A' ROOFING (CLASS A ASPHALT SHINGLES) ASSEMBLY IS REQUIRED IN SRA - VERY HIGH FIRE HAZARD SEVERITY ZONES. WHERE THE ROOF PROFILE ALLOWS A SPACE BETWEEN THE ROOF COVERING AND THE ROOF DECKING, THE SPACES SHALL BE CONSTRUCTED TO PREVENT THE INTRUSION OF FLAMES AND EMBERS; BE FIRESTOPPED WITH APPROVED MATERIALS; OR HAVE ONE LAYER OF NO. 72 CAP SHEET INSTALLED OVER THE COMBUSTIBLE DECKING. WHERE PROVIDED, VALLEY FLASHING SHALL BE NOT LESS THAN 26 GAUGE GALVANIZED SHEET METAL OVER A 36-INCH WIDE NO. 72 ASTM CAP SHEET.

**EXTERIOR WALLS/SIDING. CBC 707A.3 / CRC R337.7.3**  
NONCOMBUSTIBLE, LISTED IGNITION-RESISTANT MATERIALS, HEAVY TIMBER, 5/8" TYPE X GYPSUM SHEATHING BEHIND EXTERIOR COVERING, EXTERIOR PORTION OF 1-HR ASSEMBLY OR LOG WALL CONSTRUCTION IS ALLOWED. THE OSFM WEBSITE LISTS MANY TYPES OF EXTERIOR WALL COVERINGS THAT ARE APPROVED.

**EAVES AND PORCH CEILINGS. CBC 707A.4, A.6 / CRC 337.7.1, R337.7.1.1**  
THE EXPOSED ROOF DECK UNDER UNENCLOSED EAVES AND UNDER SIDE PORCH CEILINGS SHALL BE NONCOMBUSTIBLE, LISTED IGNITION-RESISTANT MATERIALS, HEAVY TIMBER, 5/8" TYPE X GYPSUM SHEATHING BEHIND EXTERIOR COVERING. SOLID WOOD CEILING IS ONLY ALLOWED UNDER UNENCLOSED EAVES HAVING A MINIMUM 2" NOMINAL OVERHANG. WUI VENTS SHALL NOT BE INSTALLED ON THE UNDERSIDE OF EAVES UNLESS THE VENTS ARE WILDLAND FLAME AND EMBER RESISTANT (WUI) VENTS APPROVED AND LISTED BY THE CALIFORNIA STATE FIRE MARSHAL, OR WUI VENTS LISTED TO ASTM E2886. AN EXCEPTION ALLOWS VENTS TO BE INSTALLED ON THE UNDERSIDE OF EAVES OR VENTS TO ATTIC SPACES PROTECTED WITH FIRE SPRINKLERS, AND VENTS ARE LOCATED MORE THAN 12 FEET FROM GROUND OR WALKING SURFACE OF A DECK, PORCH, PATIO OR SIMILAR SURFACE.

**VENTS. CBC 706A / CRC 706.6**  
VENTS SHALL NOT BE INSTALLED ON THE UNDERSIDE OF EAVES UNLESS THE VENTS ARE WILDLAND FLAME AND EMBER RESISTANT (WUI) VENTS APPROVED AND LISTED BY THE CALIFORNIA STATE FIRE MARSHAL, OR WUI VENTS LISTED TO ASTM E2886. AN EXCEPTION ALLOWS VENTS TO BE INSTALLED ON THE UNDERSIDE OF EAVES OR VENTS TO ATTIC SPACES PROTECTED WITH FIRE SPRINKLERS, AND VENTS ARE LOCATED MORE THAN 12 FEET FROM GROUND OR WALKING SURFACE OF A DECK, PORCH, PATIO OR SIMILAR SURFACE. VENTILATION OPENINGS FOR ENCLOSED ATTICS, ENCLOSED EAVE SOFFIT SPACES, ENCLOSED RAFTER SPACES FORMED WHERE CEILINGS ARE APPLIED DIRECTLY TO THE UNDERSIDE OF ROOF RAFTERS, AND UNDERFLOOR VENTILATION OPENINGS SHALL BE FULLY COVERED WITH WILDLAND FLAME AND EMBER RESISTANT (WUI) VENTS APPROVED AND LISTED BY THE CALIFORNIA STATE FIRE MARSHAL, OR WUI VENTS LISTED TO ASTM E2886. AN EXCEPTION ALLOWS VENT 1/8" OPENINGS ON TOP OF SLOPED ROOFS THAT ARE CORROSION-RESISTANT, NONCOMBUSTIBLE WIRE MESH OR EQUIVALENT.

**WINDOWS AND EXTERIOR DOORS. CBC 708A / CRC R337.8**  
WINDOWS MUST BE INSULATED GLASS WITH A MINIMUM OF 1 TEMPERED PANE OR 20 MIN RATED OR GLASS BLOCK. EXTERIOR DOORS MUST BE NONCOMBUSTIBLE OR IGNITION RESISTANT MATERIAL OR 1 3/8" SOLID CORE, OR HAVE A 20 MIN FIRE-RESISTANCE RATING.

**EXTERIOR DECKING AND STAIRS. CBC 709A / CRC R337.9**  
WALKING SURFACES OF DECKS, PORCHES, BALCONIES AND STAIRS WITHIN 10 FEET OF THE BUILDING MUST BE CONSTRUCTED OF NONCOMBUSTIBLE, FIRE-RETARDANT TREATED OR HEAVY-TIMBER CONSTRUCTION. ALTERNATE MATERIALS CAN BE USED IF THEY ARE IGNITION-RESISTANT AND PASS PERFORMANCE REQUIREMENTS SPECIFIED BY THE STATE FIRE MARSHAL.

**UNDERFLOOR AND APPENDAGES. CBC 707A.8 / CRC R337.7.8**  
EXPOSED UNDERFLOORS, UNDERSIDE OF CANTILEVERED AND OVERHANGING DECKS, BALCONIES AND SIMILAR APPENDAGES SHALL BE NON-COMBUSTIBLE, IGNITION RESISTANT, 5/8" TYPE X GYPSUM SHEATHING BEHIND EXTERIOR COVERING, EXTERIOR PORTION OF 1-HR ASSEMBLY, MEET PERFORMANCE CRITERIA SFM STANDARD 12-7A-3 OR BE ENCLOSED TO GRADE.



### PERFORMANCE NOTES

- ENSURE THAT MANDATORY MINIMUM REQUIREMENTS ARE MET, PER BUILDING ENERGY EFFICIENCY STANDARDS FOR RESIDENTIAL BUILDINGS / TITLE 24, PART 6, INCLUDING BUT NOT LIMITED TO:
1. SECTION 110.6: MANDATORY REQUIREMENTS FOR FENESTRATION PRODUCTS AND EXTERIOR DOORS, I.E. CERTIFICATION OF AIR LEAKAGE, U-FACTOR, SHGC, VISIBLE LIGHT TRANSMITTANCE, ETC.
  2. SECTION 110.7: LIMITING AIR LEAKAGE, I.E. ALL JOINTS, PENETRATIONS AND OTHER OPENINGS IN THE BUILDING ENVELOPE THAT ARE POTENTIAL SOURCES OF AIR LEAKAGE SHALL BE CAULKED, GASKETED, WEATHER STRIPPED, OR OTHERWISE SEALED TO LIMIT INFILTRATION OR EXFILTRATION.
  3. SECTION 110.8: MANDATORY REQUIREMENTS FOR INSULATION, ROOFING PRODUCTS AND RADIANT BARRIERS, INCLUDING REQUIREMENTS FOR FLAME SPREAD RATING OF INSULATION AND APPLICABLE SLAB INSULATION REQUIREMENTS.
  4. SECTION 150.0: MANDATORY FEATURES AND DEVICES AND SECTION 150.1 - PERFORMANCE AND PRESCRIPTIVE COMPLIANCE APPROACHES FOR LOW-RISE RESIDENTIAL BUILDINGS (AS APPLICABLE).

### FIRE RATING NOTES


1. WITHIN 3-5 FT OF PROPERTY LINE, THE WALL ASSEMBLY SHALL BE 1-HOUR RATED WITH THE AREA OF OPENINGS LIMITED TO 25% OF THE WALL AREA.

**WB STANDARD:  
1-HR RATED WALL PER CBC TABLE 721.1(2), ITEM #15-1.12\***

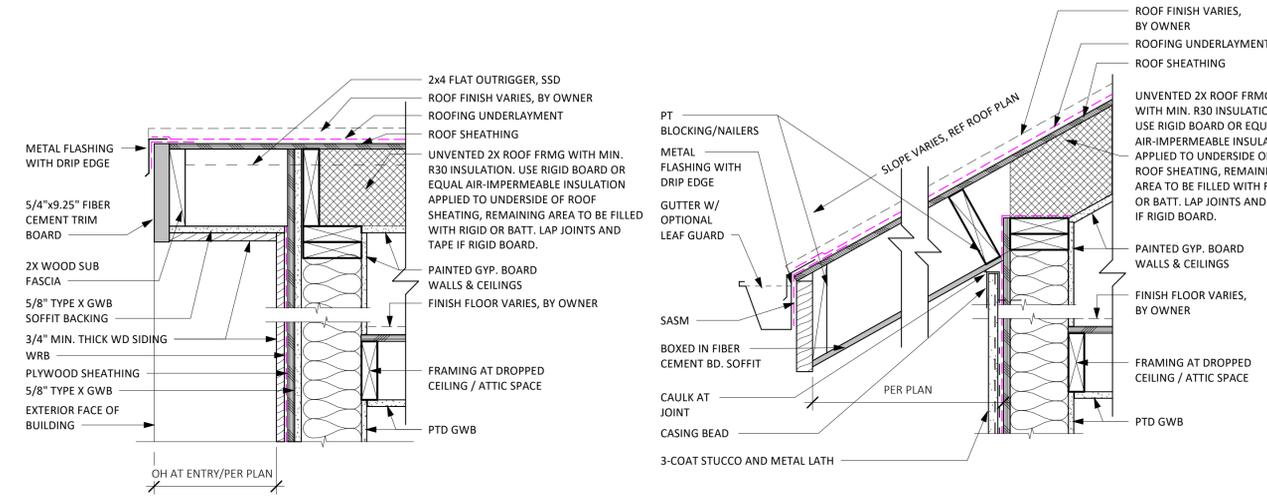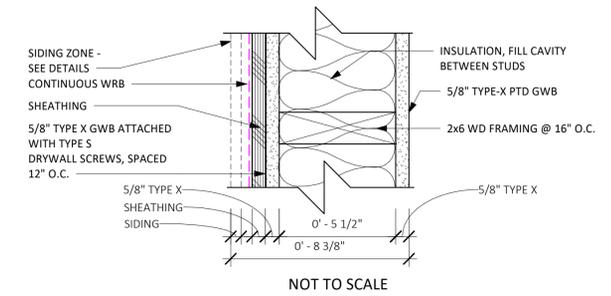


8 EAVE WITH WOOD SIDING-WUI COMPLIANT  
1 1/2" = 1'-0"


4 EAVE AT STUCCO SIDING  
1 1/2" = 1'-0"

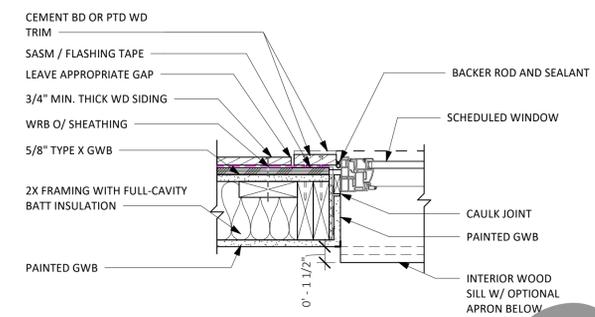


7 WINDOW JAMB AT WOOD SIDING-WUI COMPLIANT  
1 1/2" = 1'-0"

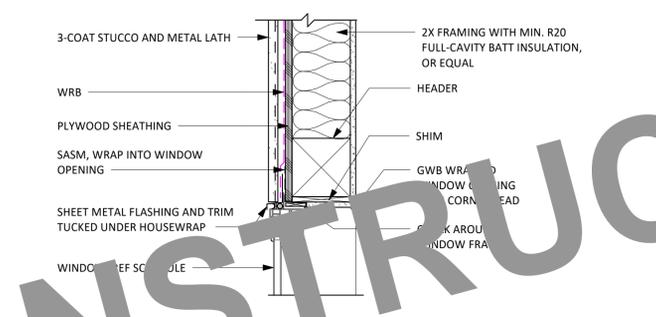


3 WINDOW HEAD AT WOOD SIDING  
1 1/2" = 1'-0"

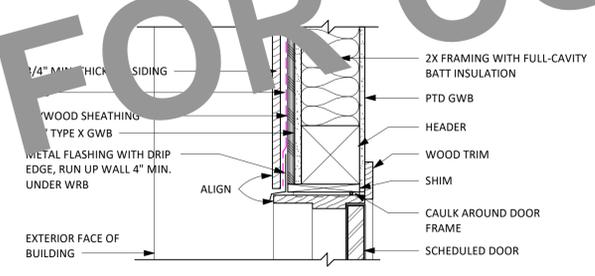


6 DOOR HEAD AT WOOD SIDING-WUI COMPLIANT  
1 1/2" = 1'-0"

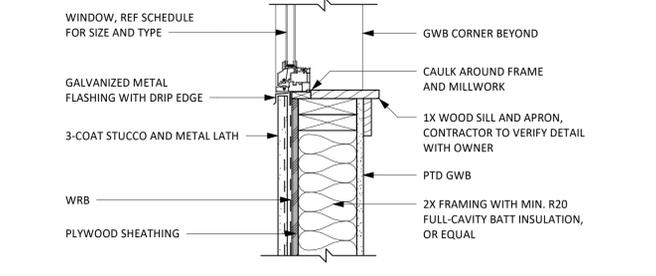

2 WINDOW SILL AT STUCCO SIDING  
1 1/2" = 1'-0"

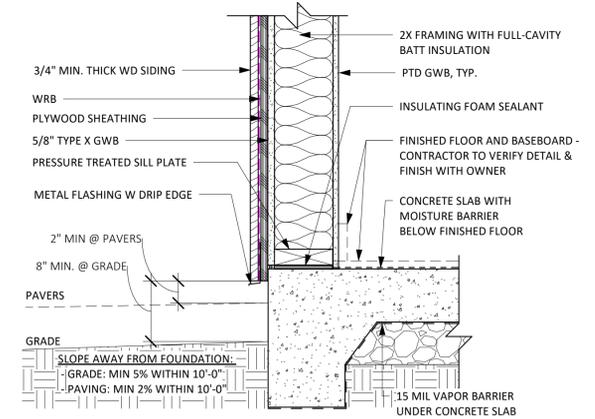

5 SLAB EDGE WITH WOOD SIDING-WUI COMPLIANT  
1 1/2" = 1'-0"

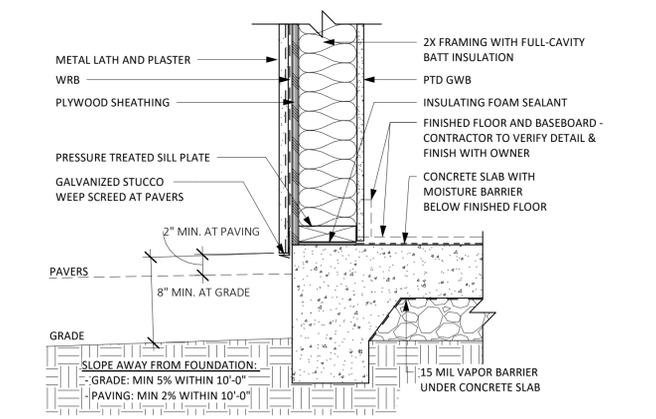

1 SLAB EDGE AT STUCCO SIDING  
1 1/2" = 1'-0"

WOOD SIDING WITHIN WUI ZONE

E4 STUCCO SIDING

NOT FOR CONSTRUCTION

BY USING THESE PRE-DESIGNED ADU PLANS, THE RECIPIENT IS ACKNOWLEDGING ACCEPTANCE OF THE FOLLOWING CONDITIONS.

1. THE USE OF THIS INFORMATION IS RESTRICTED TO THE ORIGINAL PROJECT FOR WHICH IT WAS PREPARED FOR (THE PRE-DESIGNED ADU PLANS FOR THE CITIES OF ARROYO GRANDE, ATASCADERO, GROVER BEACH, AND MORRO BAY CALIFORNIA). THIS DOES NOT ELIMINATE OR REDUCE THE RECIPIENT'S RESPONSIBILITY TO VERIFY ANY AND ALL INFORMATION RELEVANT TO THE RECIPIENT'S WORK AND RESPONSIBILITY ON THIS PROJECT. WORKBENCH, BROCKETT ARCHITECTURE, AND/OR THE JURISDICTIONS LISTED ABOVE SHALL NOT BE RESPONSIBLE FOR TRANSLATION ERRORS.

2. THE RECIPIENT RECOGNIZES AND ACKNOWLEDGES THAT THE USE OF THIS INFORMATION WILL BE AT THEIR SOLE RISK AND WITHOUT ANY LIABILITY OR LEGAL EXPOSURE TO WORKBENCH OR CITIES STATED ABOVE. NO WARRANTIES OF ANY NATURE, WHETHER EXPRESS OR IMPLIED, SHALL ATTACH TO THESE DOCUMENTS AND THE INFORMATION CONTAINED THEREIN. ANY USE, REUSE, OR ALTERATION OF THESE DOCUMENTS BY THE RECIPIENT OR BY OTHERS WILL BE AT THE RECIPIENT'S RISK AND FULL LEGAL RESPONSIBILITY. FURTHERMORE, THE RECIPIENT WILL, TO THE FULLEST EXTENT PERMITTED BY LAW, INDEMNIFY AND HOLD WORKBENCH AND THE CITY OF CAPITOLA HARMLESS FROM ANY AND ALL CLAIMS, SUITS, LIABILITY, DEMANDS, JUDGMENTS, OR COSTS ARISING OUT OF OR RESULTING THEREFROM ON ACCOUNT OF ANY INJURY, DEATH, DAMAGE OR LOSS TO PERSONS OR PROPERTY.

3. THE DESIGNS REPRESENTED BY THESE PLANS ARE COPYRIGHTED AND ARE SUBJECT TO COPYRIGHT PROTECTION. IF THE RECIPIENT DOES NOT AGREE WITH THE ABOVE CONDITIONS, DO NOT PROCEED BEYOND THIS DECLARATION.

**CENTRAL COAST  
PRE-DESIGNED ADU**

STANDARD STUDIO  
445 GSF


NOT FOR  
CONSTRUCTION

PRINT DATE: XX.XX.XXXX


EXTERIOR DETAILS

**A5.2**


SCALE: AS NOTED

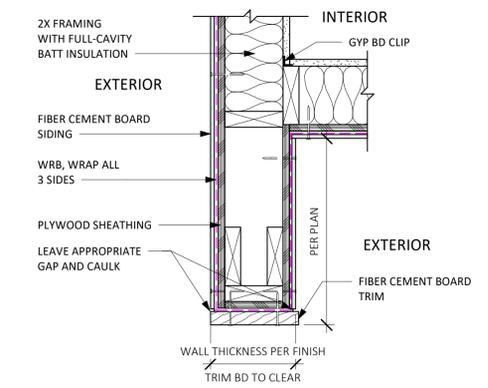


16 CEMENT BD WING WALL  
1 1/2" = 1'-0"

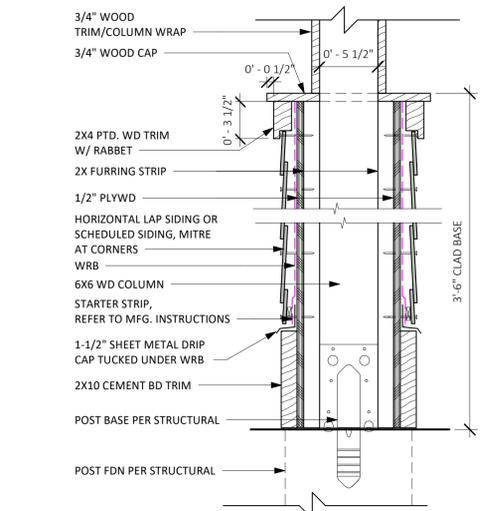


15 WRAPPED COLUMN SECTION  
1 1/2" = 1'-0"

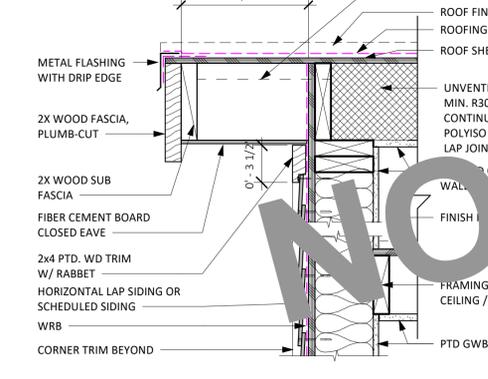


14 BASIC RAKE (CLOSED)  
1 1/2" = 1'-0"

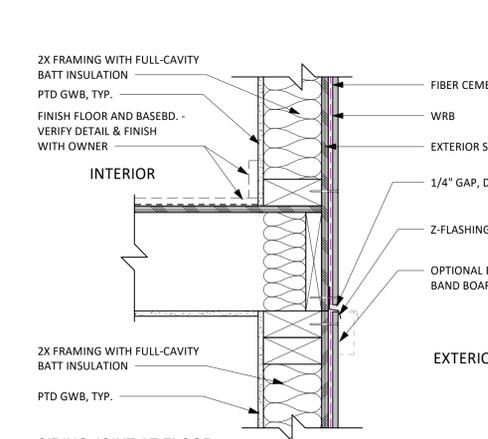


13 SIDING JOINT AT FLOOR  
1 1/2" = 1'-0"

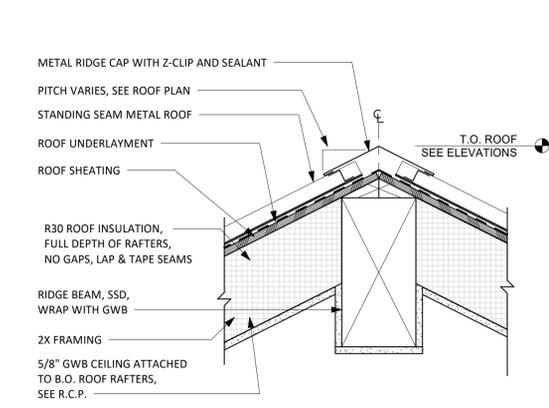


12 STANDING SEAM UNVENTED RIDGE  
1 1/2" = 1'-0"

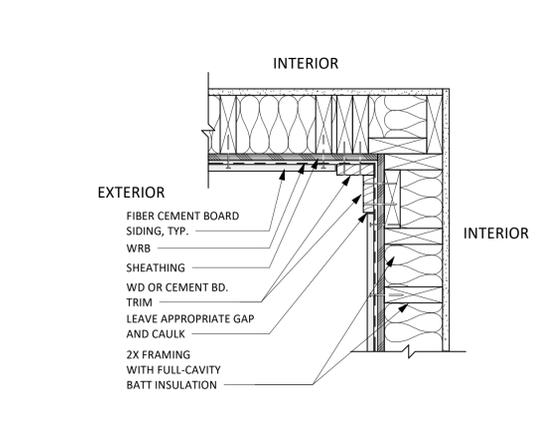


11 CEMENT BD TYP. INSIDE CORNER  
1 1/2" = 1'-0"

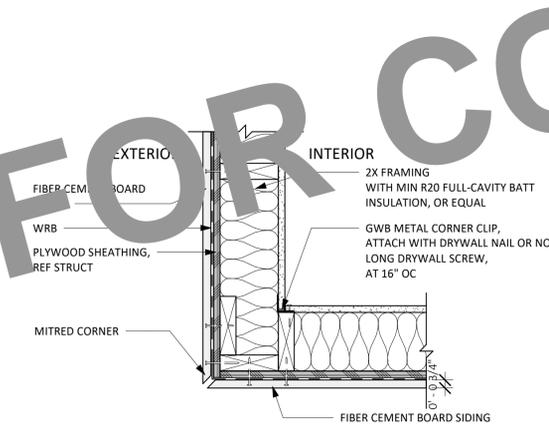


10 CEMENT BD OUTSIDE CORNER TRIM MITRE  
1 1/2" = 1'-0"

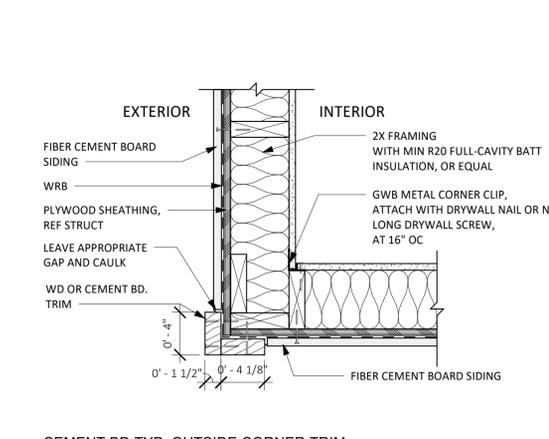


9 CEMENT BD TYP. OUTSIDE CORNER TRIM  
1 1/2" = 1'-0"

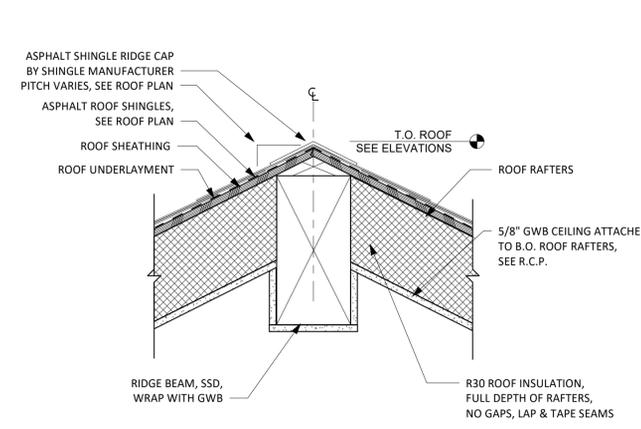


8 BASIC UNVENTED RIDGE AT ASPHALT SHINGLE  
1 1/2" = 1'-0"

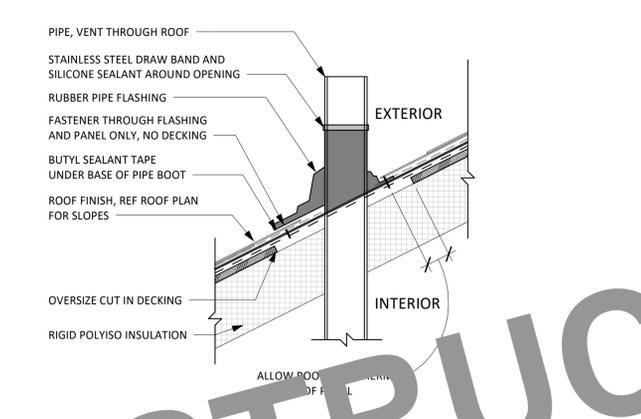


7 ROOF PENETRATION DETAIL  
1 1/2" = 1'-0"

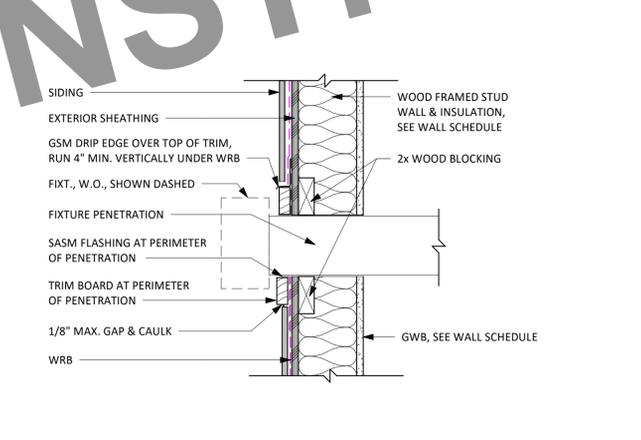


6 WALL PENETRATION DETAIL  
1 1/2" = 1'-0"

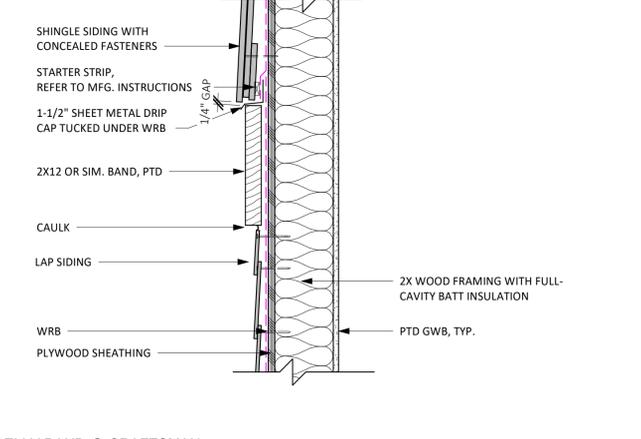


5 BELLY BAND @ CRAFTSMAN  
1 1/2" = 1'-0"

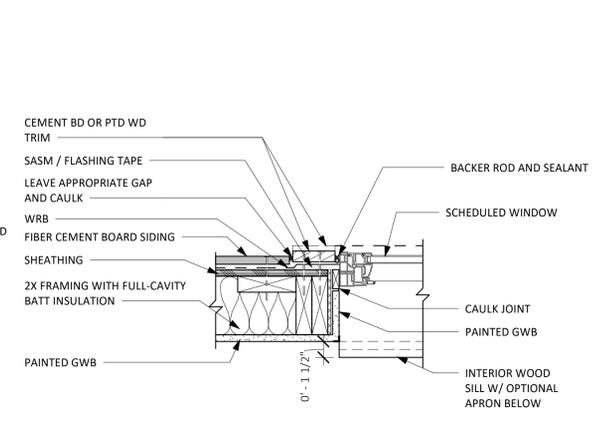


4 BASIC WINDOW JAMB  
1 1/2" = 1'-0"

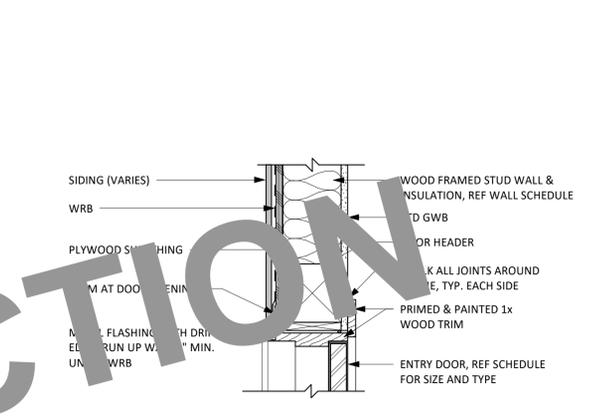

3 SWING DOOR HEAD / JAMB  
1 1/2" = 1'-0"

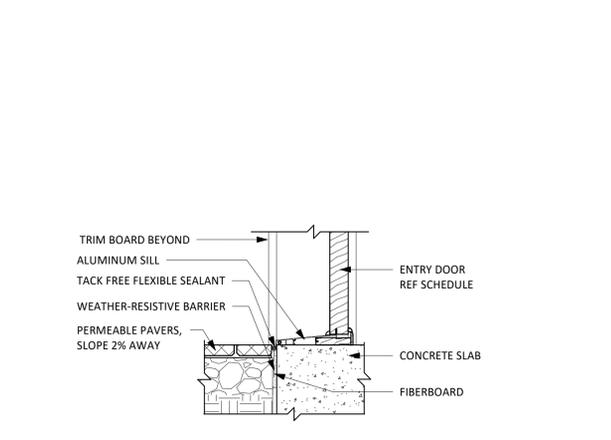

2 ENTRY DOOR SILL AT PAVERS (IF APPLICABLE)  
1 1/2" = 1'-0"

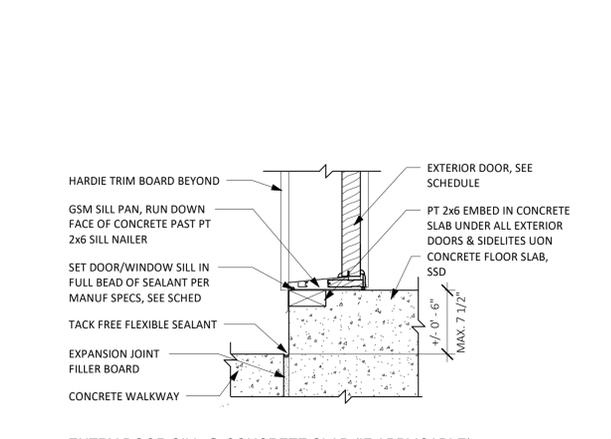

1 ENTRY DOOR SILL @ CONCRETE SLAB (IF APPLICABLE)  
1 1/2" = 1'-0"

NOT FOR CONSTRUCTION



189 WALNUT AVENUE  
SANTA CRUZ, CA 95060  
WORKBENCHBUILT.COM

**BROCKETT  
/ARCHITECT**

104 S. MAIN ST UNIT B  
TEMPLETON, CA 93465  
BROCKETTARCHITECTURE.COM

BY USING THESE PRE-DESIGNED ADU PLANS, THE RECIPIENT IS ACKNOWLEDGING ACCEPTANCE OF THE FOLLOWING CONDITIONS.

1. THE USE OF THIS INFORMATION IS RESTRICTED TO THE ORIGINAL PROJECT FOR WHICH IT WAS PREPARED FOR THE PRE-DESIGNED ADU PLANS FOR THE CITIES OF ARROYO GRANDE, ATASCADERO, GROVER BEACH, AND MORRO BAY CALIFORNIA. THIS DOES NOT ELIMINATE OR REDUCE THE RECIPIENT'S RESPONSIBILITY TO VERIFY ANY AND ALL INFORMATION RELEVANT TO THE RECIPIENT'S WORK AND RESPONSIBILITY ON THIS PROJECT. WORKBENCH, BROCKETT ARCHITECTURE, AND/OR THE JURISDICTIONS LISTED ABOVE SHALL NOT BE RESPONSIBLE FOR TRANSLATION ERRORS.
2. THE RECIPIENT RECOGNIZES AND ACKNOWLEDGES THAT THE USE OF THIS INFORMATION WILL BE AT THEIR SOLE RISK AND WITHOUT ANY LIABILITY OR LEGAL EXPOSURE TO WORKBENCH OR CITIES STATED ABOVE. NO WARRANTIES OF ANY NATURE, WHETHER EXPRESS OR IMPLIED, SHALL ATTACH TO THESE DOCUMENTS AND THE INFORMATION CONTAINED THEREIN. ANY USE, REUSE, OR ALTERATION OF THESE DOCUMENTS BY THE RECIPIENT OR BY OTHERS WILL BE AT THE RECIPIENT'S RISK AND FULL LEGAL RESPONSIBILITY. FURTHERMORE, THE RECIPIENT WILL, TO THE FULLEST EXTENT PERMITTED BY LAW, INDEMNIFY AND HOLD WORKBENCH AND THE CITY OF CAPITOLA HARMLESS FROM ANY AND ALL CLAIMS, SUITS, LIABILITY, DEMANDS, JUDGEMENTS, OR COSTS ARISING OUT OF OR RESULTING THEREFROM ON ACCOUNT OF ANY INJURY, DEATH, DAMAGE OR LOSS TO PERSONS OR PROPERTY.
3. THE DESIGNS REPRESENTED BY THESE PLANS ARE COPYRIGHTED AND ARE SUBJECT TO COPYRIGHT PROTECTION. IF THE RECIPIENT DOES NOT AGREE WITH THE ABOVE CONDITIONS, DO NOT PROCEED BEYOND THIS DECLARATION.

**CENTRAL COAST  
PRE-DESIGNED ADU**

STANDARD STUDIO  
445 GSF


NOT FOR  
CONSTRUCTION

PRINT DATE: XX.XX.XXXX


INTERIOR DETAILS &  
WALL PARTITIONS

**A5.3**


SCALE: AS NOTED

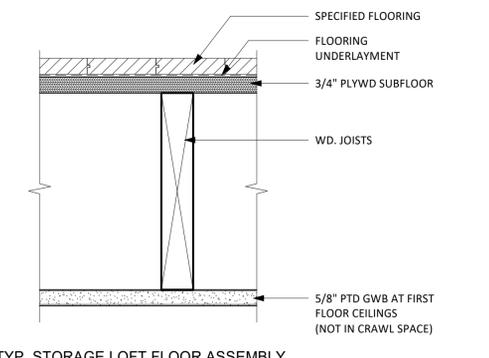


5 TYP. STORAGE LOFT FLOOR ASSEMBLY  
3" = 1'-0"

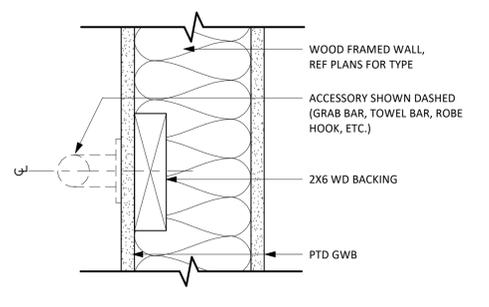


9 BLOCKING DETAIL  
3" = 1'-0"

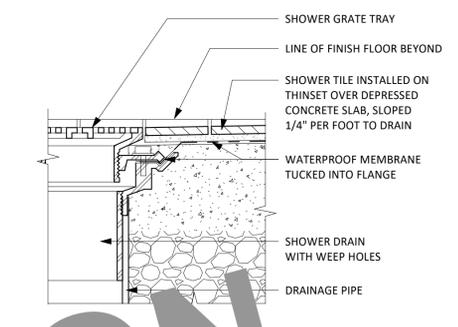


10 SHOWER PAN AT CURB  
3" = 1'-0"

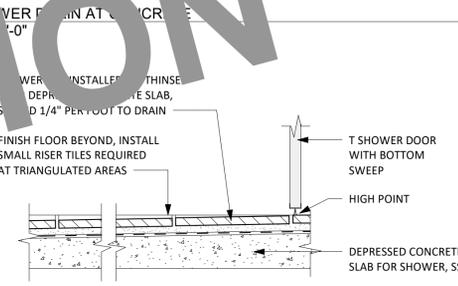


4 CURBLESS SHOWER DOOR AT SLAB (OPTIONAL)  
3" = 1'-0"

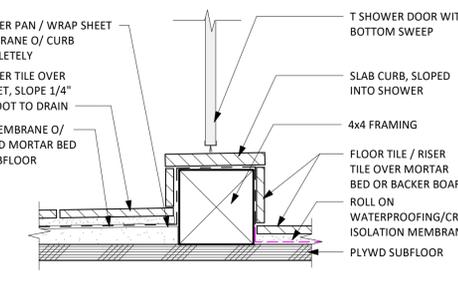


3 TYP. SHOWER CURB  
3" = 1'-0"

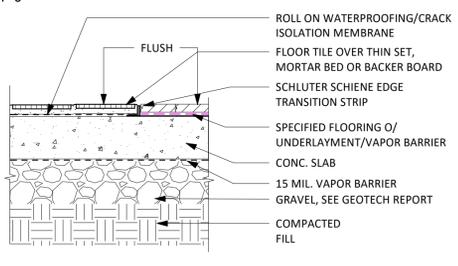


2 BASIC TILE TO WOOD FLOOR AT SLAB  
1 1/2" = 1'-0"

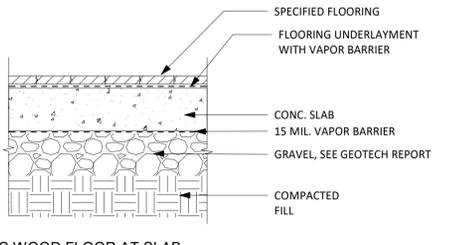


1 BASIC WOOD FLOOR AT SLAB  
1 1/2" = 1'-0"

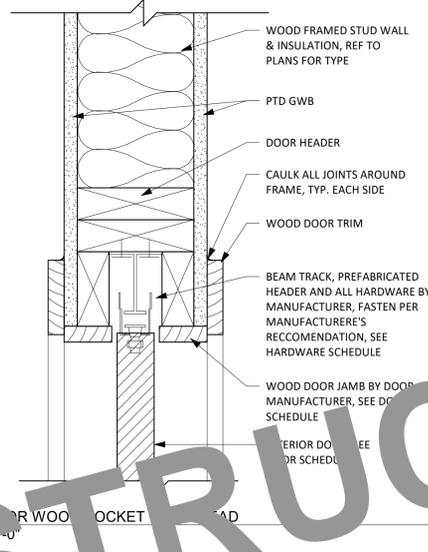


7 INTERIOR WOOD DOOR HEAD/JAMB  
3" = 1'-0"

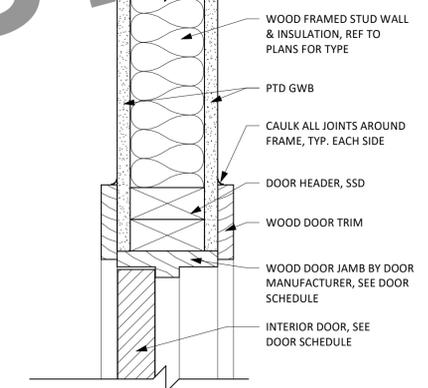


11 TYP. WALL TILE ASSEMBLY  
3" = 1'-0"

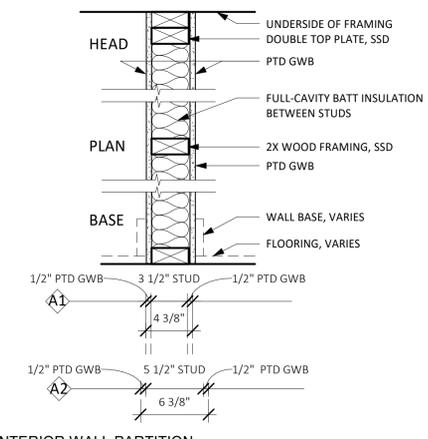


6 TYP. INTERIOR WALL PARTITION  
1 1/2" = 1'-0"

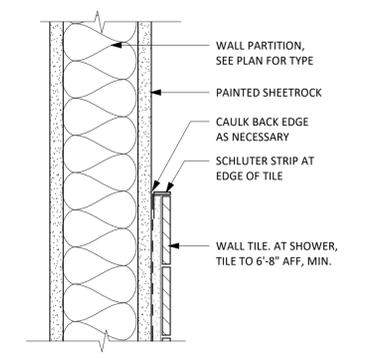


10 TILE / GYPSUM TRANSITION  
3" = 1'-0"

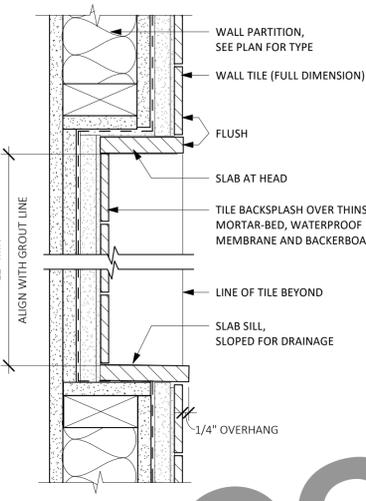


12 TILE NICHE  
3" = 1'-0"

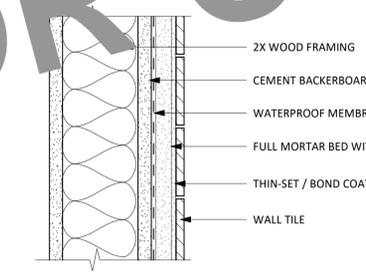


11 TYP. WALL TILE ASSEMBLY  
3" = 1'-0"

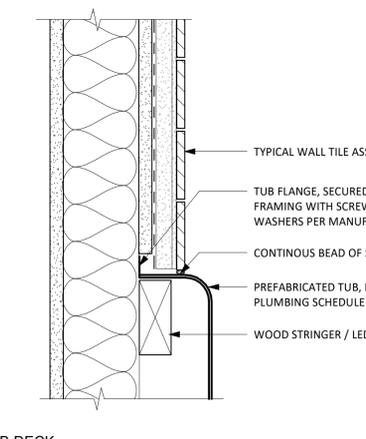


10 TILE AT TUB DECK  
3" = 1'-0"

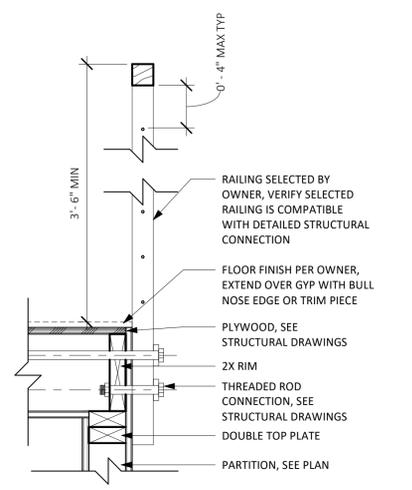

16 TYPICAL RAILING DETAIL AT HABITABLE LOFT  
1 1/2" = 1'-0"

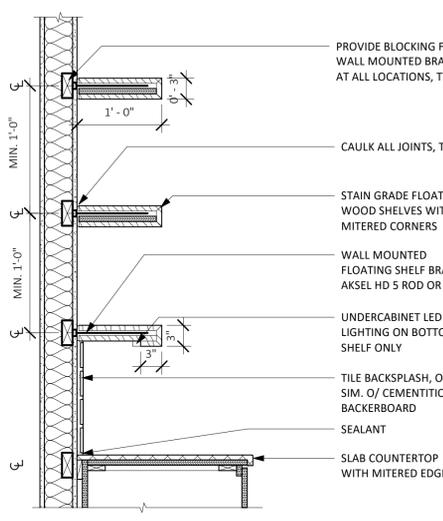

15 FLOATING WOOD SHELVES (OPTIONAL)  
1" = 1'-0"

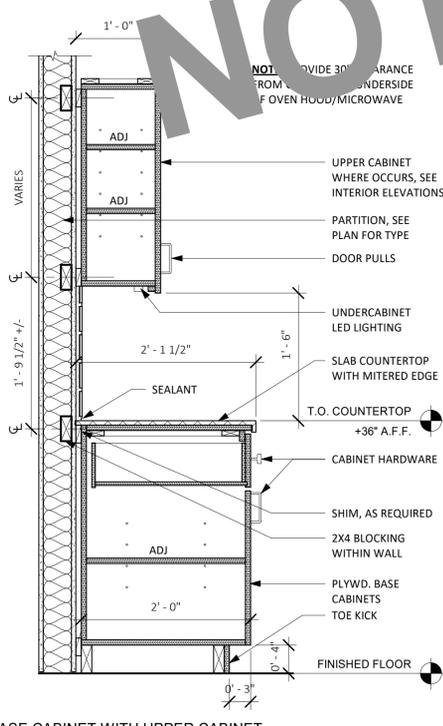

14 TYPICAL BASE CABINET WITH UPPER CABINET  
1" = 1'-0"

# WINDOW SCHEDULES

USE WINDOW SCHEDULE ONLY FOR SELECTED ARCHITECTURAL STYLE (REF. SHEET G0.0/PROJECT CHECKLIST)

WINDOW SCHEDULE - STANDARD STUDIO - COASTAL RANCH							
WINDOW TYPE	OPERATION	COUNT	UNIT WIDTH	UNIT HEIGHT	HEAD HEIGHT	SILL HEIGHT	NOTES
5	SINGLE HUNG	6	3'-0"	4'-0"	7'-0"	3'-0"	PROVIDE TEMPERED EXTERIOR PANE OF GLAZING IN WUI
5A	SINGLE HUNG	1	1'-6"	2'-3"	7'-0"	4'-9"	PROVIDE TEMPERED EXTERIOR PANE OF GLAZING IN WUI

WINDOW SCHEDULE - STANDARD STUDIO - BACKYARD CRAFTSMAN							
WINDOW TYPE	OPERATION	COUNT	UNIT WIDTH	UNIT HEIGHT	HEAD HEIGHT	SILL HEIGHT	NOTES
2A	AWNING	1	3'-0"	2'-0"	7'-0"	5'-0"	PROVIDE TEMPERED EXTERIOR PANE OF GLAZING IN WUI
4	SINGLE HUNG	6	3'-0"	4'-0"	7'-0"	3'-0"	PROVIDE TEMPERED EXTERIOR PANE OF GLAZING IN WUI


WINDOW SCHEDULE - STANDARD STUDIO - CALIFORNIA MODERN							
WINDOW TYPE	OPERATION	COUNT	UNIT WIDTH	UNIT HEIGHT	HEAD HEIGHT	SILL HEIGHT	NOTES
1	FIXED	4	3'-0"	4'-0"			PROVIDE TEMPERED EXTERIOR PANE OF GLAZING IN WUI
1A	FIXED (CLERESTORY)	2	3'-0"	2'-0"	2'-0"	0'-0"	PROVIDE TEMPERED EXTERIOR PANE OF GLAZING IN WUI
2	AWNING	6	3'-0"	2'-0"			PROVIDE TEMPERED EXTERIOR PANE OF GLAZING IN WUI
3	CASEMENT	5	3'-0"	4'-0"	7'-0"	3'-0"	PROVIDE TEMPERED EXTERIOR PANE OF GLAZING IN WUI

WINDOW SCHEDULE - STANDARD STUDIO - BEACH BUNGALOW							
WINDOW TYPE	OPERATION	COUNT	UNIT WIDTH	UNIT HEIGHT	HEAD HEIGHT	SILL HEIGHT	NOTES
1	FIXED	4	3'-0"	4'-0"			PROVIDE TEMPERED EXTERIOR PANE OF GLAZING IN WUI
1A	FIXED (CLERESTORY)	2	3'-0"	2'-0"	2'-0"	0'-0"	PROVIDE TEMPERED EXTERIOR PANE OF GLAZING IN WUI
2	AWNING	5	3'-0"	2'-0"			PROVIDE TEMPERED EXTERIOR PANE OF GLAZING IN WUI
3	CASEMENT	4	3'-0"	4'-0"	7'-0"	3'-0"	PROVIDE TEMPERED EXTERIOR PANE OF GLAZING IN WUI

## WINDOW MATERIAL LEGEND

FRAME MATERIAL				FRAME FINISH	
WD	WOOD	VIN	VINYL	PTD	PAINTED
WC	WOOD-CLAD	COMP	COMPOSITE	ST	STAINED
FIBR	FIBERGLASS	E	EXISTING	ANNO	ANNODIZED ALUM
ALUM	ALUMINUM			INT	INTEGRAL COLOR

## WINDOW TYPES

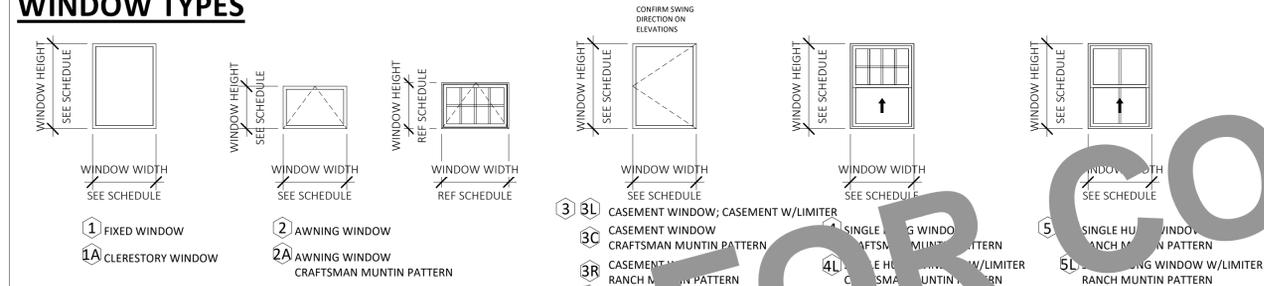

## GLAZING TYPES


REFER TO TITLE 24 REPORT FOR REQUIRED U-FACTOR AND SHGC VALUES, N.T.E.

GL-1	1" OVERALL DUAL-GLAZED, LOW-E IGU
GL-2	1" OVERALL DUAL-GLAZED, LOW-E IGU, TEMPERED
GL-3	1" OVERALL DUAL-GLAZED, LOW-E IGU, TEMPERED, TRANSLUCENT

## TEMPERED GLAZING CONDITIONS

- GLAZING ON ALL FIXED AND OPERABLE PANELS OF SWINGING, SLIDING AND BIFOLD DOORS SHALL BE TEMPERED. GLAZING ON AN INDIVIDUAL FIXED PANEL ADJACENT TO A DOOR SHALL BE TEMPERED.
- GLAZING ON AN INDIVIDUAL FIXED OR OPERABLE PANEL THAT MEETS THE FOLLOWING CRITERIA SHALL BE TEMPERED:
- EXPOSED AREA IS GREATER THAN 9 SQ. FT.
  - THE BOTTOM EDGE OF THE GLAZING IS LESS THAN 18 INCHES ABOVE THE FLOOR.
  - THE TOP EDGE OF THE GLAZING IS GREATER THAN 36 INCHES ABOVE THE FLOOR.
  - ONE OR MORE WALKING SURFACES ARE WITHIN 36 INCHES, MEASURED HORIZONTALLY AND IN A STRAIGHT LINE, OF THE PLANE OF THE GLAZING.

## WINDOW FLASHING SEQUENCE

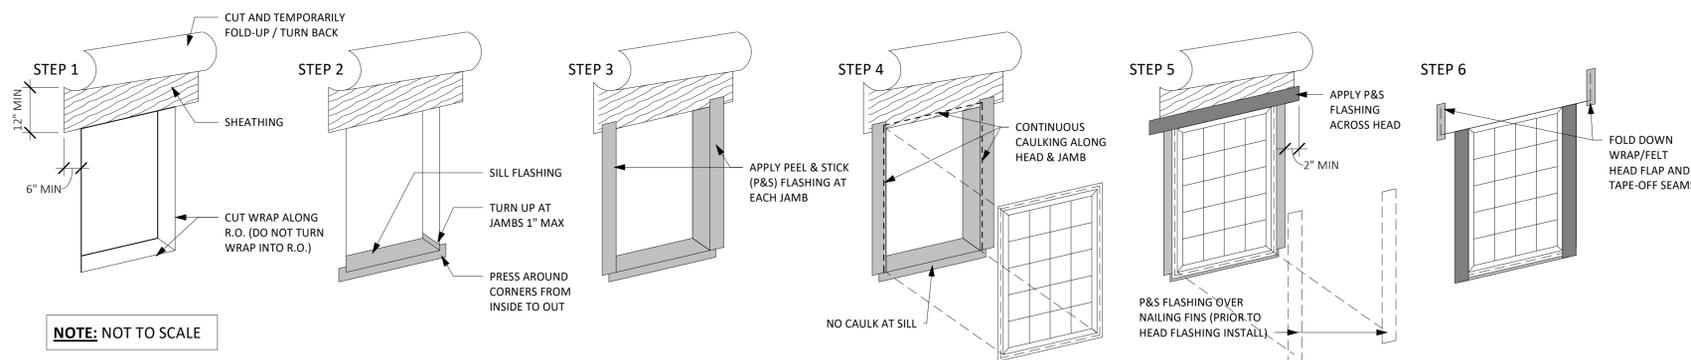

NOTE: NOT TO SCALE

APPLIANCE SCHEDULE - STANDARD STUDIO				
KEYNOTE	DESCRIPTION	MANUFACTURER	MODEL	FINISH
11 11 00.A6	12" ELECTRIC COOKTOP RANGE			
11 11 00.A4	24" DISHWASHER			
11 11 00.A15	30" MICROWAVE / HOOD VENT COMBO UNIT			
11 11 00.A9	30" REFRIGERATOR			
11 31 00.A2	FRONT LOAD DRYER			
11 31 00.A1	FRONT LOAD WASHER			


LIGHTING FIXTURE SCHEDULE - STANDARD STUDIO				
TYPE	DESCRIPTION	MANUFACTURER	MODEL	COUNT
A5	VANITY LIGHT			1
F1	LED DOWNLIGHT (LOW PROFILE)			10
F3	UNDERCABINET LED LIGHT			3

PLUMBING FIXTURE SCHEDULE - STANDARD STUDIO				
KEYNOTE	DESCRIPTION	MANUFACTURER	MODEL	FINISH
22 40 00.B7	SHOWER OR TUB/SHOWER COMBO CONTROLS, FAUCET, HEAD, DRAIN			
22 40 00.A4	30" KITCHEN SINK/FAUCET			
	VANITY WITH SINK/FAUCET			
	TOILET			
	SHOWER OR SHOWER/TUB COMBO			

# DOOR SCHEDULE

DOOR SCHEDULE - STANDARD STUDIO																
MARK	DOOR TYPE	DESCRIPTION	LOCATION	DIMENSIONS			MATERIALS			DETAILS			HARDWARE GROUP	NOTES		
				UNIT WIDTH	UNIT HEIGHT	THICKNESS	DOOR MATERIAL	DOOR FINISH	GLAZING TYPE	FRAME MATERIAL	FRAME FINISH	HEAD			JAMB	SILL
D02	A-D-E*	EXTERIOR BACK ENTRY SWING DOOR	GREAT ROOM	2'-6"	6'-8"	0'-2"			GL-2 TEMP			3/AS.2 OR 6/AS.1(WUI)	3/AS.2	1/AS.2 OR 2/AS.2	1	*DOOR TYPE DETERMINED BY HOMEOWNER BASED ON CHOSEN ARCHITECTURAL STYLE, SHEET G0.0. REF. EXT. ELEVATIONS.
D01	A-D-E-F*	EXTERIOR FRONT ENTRY SWING DOOR	GREAT ROOM	3'-0"	7'-0"	0'-1 3/8"			GL-2 TEMP			3/AS.2 OR 6/AS.1(WUI)	3/AS.2	1/AS.2 OR 2/AS.2	1	*DOOR TYPE DETERMINED BY HOMEOWNER BASED ON CHOSEN ARCHITECTURAL STYLE, SHEET G0.0. REF. EXT. ELEVATIONS.
C01	C	INTERIOR POCKET DOOR	BATH	2'-8"	6'-8"	0'-1 1/2"	SC	PTD	N/A	WD	PTD	8/AS.3	PER MFR	PER MFR	3	

## DOOR TYPES

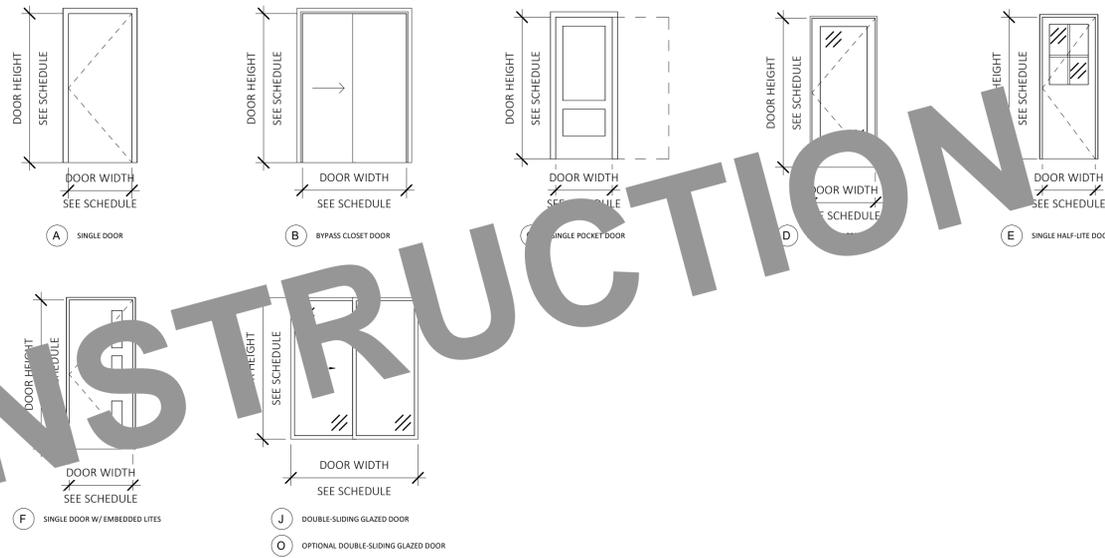

## DOOR MATERIAL LEGEND

DOOR MATERIAL		DOOR FINISH		GLAZING TYPE		FRAME MATERIAL		FRAME FINISH	
HC	HOLLOW CORE WOOD	PTD	PAINTED	REFER TO TITLE 24 REPORT FOR REQUIRED U-FACTOR AND SHGC FACTORS, N.T.E.		WD	WOOD	PTD	PAINTED
SC	SOLID CORE WOOD	ST	STAINED			HM	HOLLOW METAL	ST	STAINED
HM	HOLLOW METAL	ANNO	ANNODIZED ALUM			ALUM	ALUMINUM	ANNO	ANNODIZED ALUM
ALUM	ALUMINUM					E	EXISTING		
E	EXISTING								

## DOOR HARDWARE SCHEDULE

OWNER TO COORDINATE MANUF. SPECIFICATIONS AND INSTALLATION TO MEET PROJECT PERFORMANCE REQUIREMENTS

GROUP	DESCRIPTION	HARDWARE
1	ENTRY DOOR	HINGES: LOCK: HANDLE: THRESHOLD:
2	TYP. INTERIOR DOOR	HINGES: LOCK: HANDLE: THRESHOLD:
3	BATHROOM POCKET DOOR	HINGES: LOCK: HANDLE: THRESHOLD:
4	CLOSET BYPASS DOOR	HINGES: LOCK: HANDLE: THRESHOLD:



189 WALNUT AVENUE  
SANTA CRUZ, CA 95060  
WORKBENCHBUILT.COM

## BROCKETT /ARCHITECT

104 S. MAIN ST UNIT B  
TEMPLETON, CA 93465  
BROCKITECTURE.COM

BY USING THESE PRE-DESIGNED ADU PLANS, THE RECIPIENT IS ACKNOWLEDGING ACCEPTANCE OF THE FOLLOWING CONDITIONS.

1. THE USE OF THIS INFORMATION IS RESTRICTED TO THE ORIGINAL PROJECT FOR WHICH IT WAS PREPARED FOR THE PRE-DESIGNED ADU PLANS FOR THE CITIES OF ARROYO GRANDE, ATASCADERO, GROVER BEACH, AND MORRO BAY CALIFORNIA. THIS DOES NOT ELIMINATE OR REDUCE THE RECIPIENT'S RESPONSIBILITY TO VERIFY ANY AND ALL INFORMATION RELEVANT TO THE RECIPIENT'S WORK AND RESPONSIBILITY ON THIS PROJECT. WORKBENCH, BROCKETT ARCHITECTURE, AND/OR THE JURISDICTIONS LISTED ABOVE SHALL NOT BE RESPONSIBLE FOR TRANSLATION ERRORS.

2. THE RECIPIENT RECOGNIZES AND ACKNOWLEDGES THAT THE USE OF THIS INFORMATION WILL BE AT THEIR SOLE RISK AND WITHOUT ANY LIABILITY OR LEGAL EXPOSURE TO WORKBENCH OR CITIES STATED ABOVE. NO WARRANTIES OF ANY NATURE, WHETHER EXPRESS OR IMPLIED, SHALL ATTACH TO THESE DOCUMENTS AND THE INFORMATION CONTAINED THEREIN. ANY USE, REUSE, OR ALTERATION OF THESE DOCUMENTS BY THE RECIPIENT OR BY OTHERS WILL BE AT THE RECIPIENT'S RISK AND FULL LEGAL RESPONSIBILITY. FURTHERMORE, THE RECIPIENT WILL, TO THE FULLEST EXTENT PERMITTED BY LAW, INDEMNIFY AND HOLD WORKBENCH AND THE CITY OF CAPITOLA HARMLESS FROM ANY AND ALL CLAIMS, SUITS, LIABILITY, DEMANDS, JUDGEMENTS, OR COSTS ARISING OUT OF OR RESULTING THEREFROM ON ACCOUNT OF ANY INJURY, DEATH, DAMAGE OR LOSS TO PERSONS OR PROPERTY.

3. THE DESIGNS REPRESENTED BY THESE PLANS ARE COPYRIGHTED AND ARE SUBJECT TO COPYRIGHT PROTECTION. IF THE RECIPIENT DOES NOT AGREE WITH THE ABOVE CONDITIONS, DO NOT PROCEED BEYOND THIS DISCLAIMER.

CENTRAL COAST  
PRE-DESIGNED ADU  
STANDARD STUDIO  
445 GSF

NOT FOR CONSTRUCTION

PRINT DATE: XX.XX.XXXX

SCHEDULES - STANDARD STUDIO

A6.0

SCALE: AS NOTED




REV	DATE	BY
1	7-14-23	CT

STRUCTURAL ENGINEERING  
**CM Taylor**  
 C.M. Taylor Structural Engineering, Inc. 7426 Capitola Rd., Suite 204, Capitola, CA 95010  
 Phone: 831-854-2484  
 email: contact@cmtyaylor.com

CENTRAL COAST STOCK ADU  
THESE DRAWINGS ARE PREPARED IN ACCORDANCE WITH THE REQUIREMENTS AND SPECIFICATIONS OF THE CALIFORNIA BUILDING DEPARTMENT AND THE CALIFORNIA MECHANICAL, ELECTRICAL AND PLUMBING BOARDS. THE CONTRACTOR SHALL BE RESPONSIBLE FOR OBTAINING ALL NECESSARY PERMITS AND APPROVALS FROM THE APPLICABLE AGENCIES. THE CONTRACTOR SHALL BE RESPONSIBLE FOR VERIFYING THE ACCURACY OF ALL INFORMATION PROVIDED BY THE CLIENT AND FOR OBTAINING ALL NECESSARY APPROVALS FROM THE APPLICABLE AGENCIES. THE CONTRACTOR SHALL BE RESPONSIBLE FOR OBTAINING ALL NECESSARY APPROVALS FROM THE APPLICABLE AGENCIES. THE CONTRACTOR SHALL BE RESPONSIBLE FOR OBTAINING ALL NECESSARY APPROVALS FROM THE APPLICABLE AGENCIES.


TYPICAL DETAILS

DATE: 11-18-2022  
 JOB NO: 21091  
 SHEET: S0.1

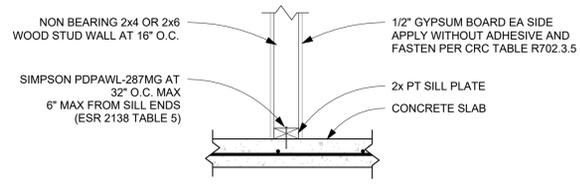

**NON BEARING AND NON BRACED/SHEAR INTERIOR WALLS AT CONCRETE SLAB**


8  
 S0.1 1" = 1'-0"

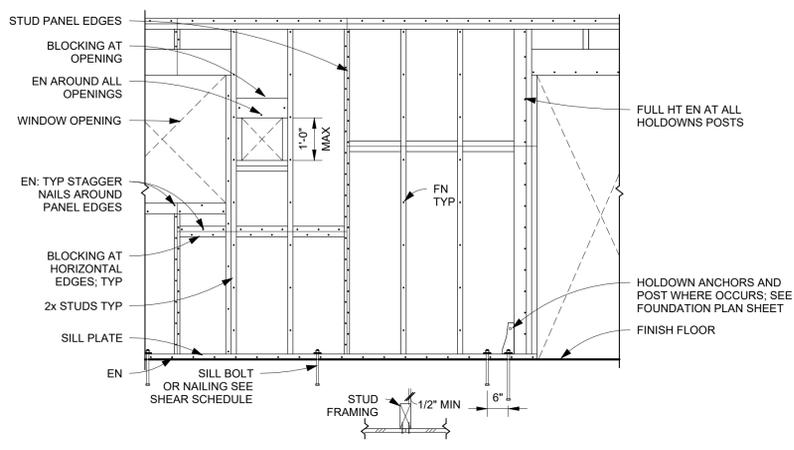

**5 TYP SHEAR WALL FRAMING**


5  
 S0.1 1/2" = 1'-0"

- NOTES:
- INDIVIDUAL PLYWOOD PIECES SHALL NOT BE LESS THAN 2'-0" IN LEAST DIMENSION NOR LESS THAN 8 SQ. FT.
  - (2) SILL BOLTS MINIMUM PER PANEL W/ 4" MIN. AND 8" MAX. FROM EACH END. HOLDDOWN ANCHOR BOLT DOES NOT COUNT AS A SILL BOLT.
  - WHERE NAILS ARE SPACED LESS THAN 4 INCHES ON CENTER, FRAMING MEMBER AND/OR BLOCKING AT ADJOINING PANEL EDGES SHALL BE 3" NOMINAL OR GREATER AND STAGGERED NAILING. OR USE DOUBLE FRAMING MEMBERS THAT ARE AT LEAST 2" IN NOMINAL THICKNESS.
  - SEE TYP. STUD WALL FRAMING DETAIL FOR INFORMATION NOT SHOWN.
  - SEE PLAN FOR SHEARWALL SCHEDULE.
  - THIS DETAIL REPRESENTS TYP. SHEARWALL CONSTRUCTION. ACTUAL PROJECT CONDITIONS MAY VARY.

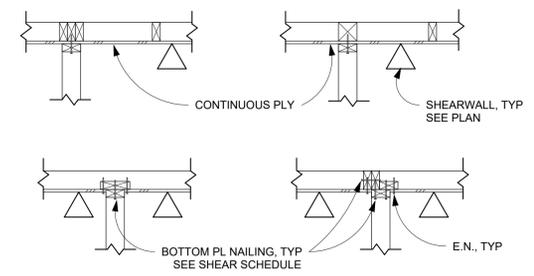


**1 CONT SHEAR WALL PLAN DETAIL**

1  
 S0.1 3/4" = 1'-0"

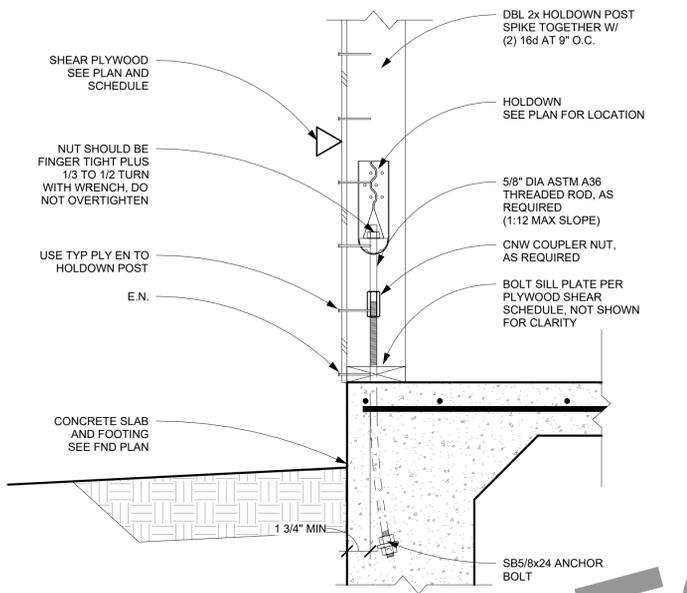


**9 TYP HOLDOWN AT PERPEND FTG**

9  
 S0.1 1 1/2" = 1'-0"

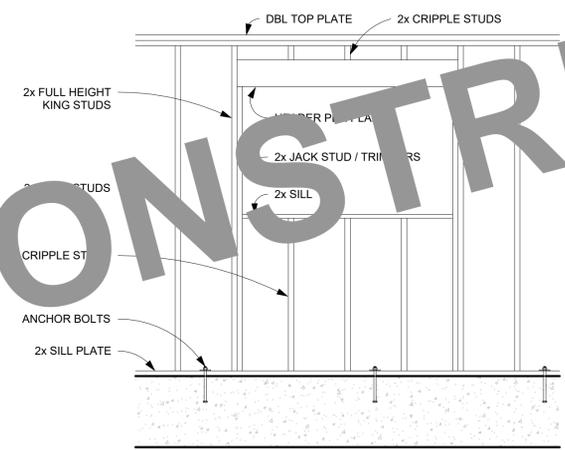


**6 TYP WALL FRAMING**

6  
 S0.1 1/2" = 1'-0"

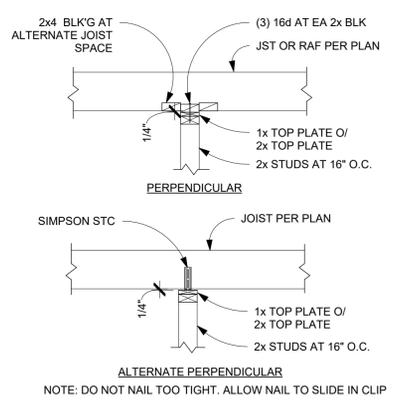


**NON BEARING AND NON BRACED/SHEAR INTERIOR WALLS AT TOP**

7  
 S0.1 3/4" = 1'-0"

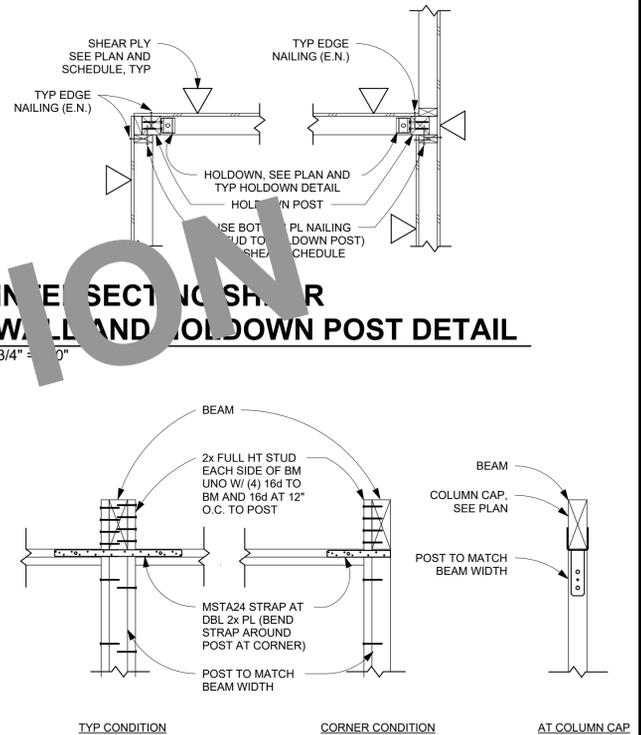


**3 TYPICAL POST TO BEAM CONN**

3  
 S0.1 3/4" = 1'-0"

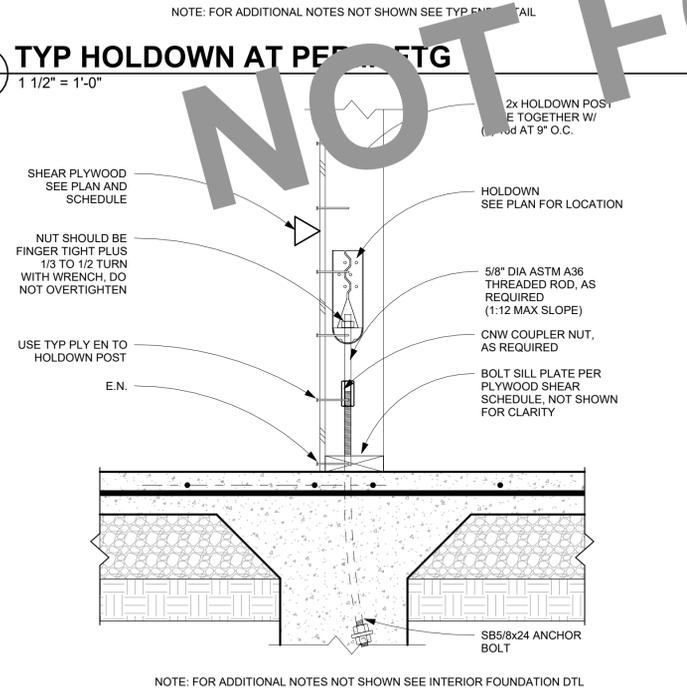

**10 TYP HOLDOWN AT INTERIOR FOOTING**


10  
 S0.1 1 1/2" = 1'-0"

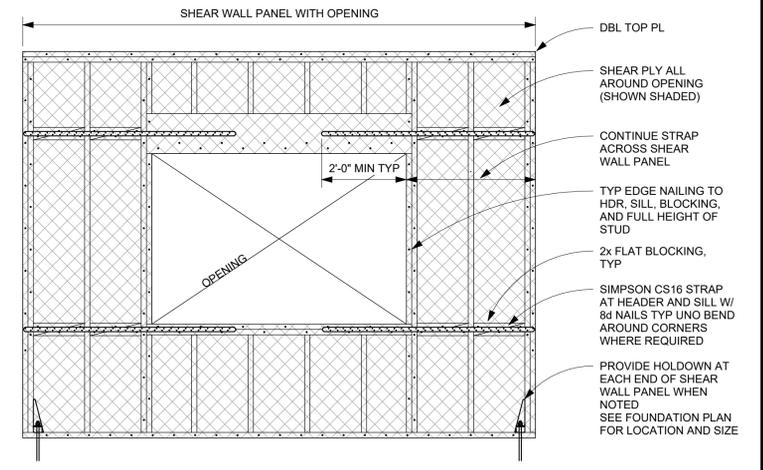

**4 STRAP AROUND OPENING**


4  
 S0.1 1/2" = 1'-0"

- NOTES:
- PLACE STRAPS OVER PLYWOOD
  - HOLDDOWN AT END OF SHEARWALL PANEL MAY NOT BE REQUIRED. SEE FRAMING PLAN

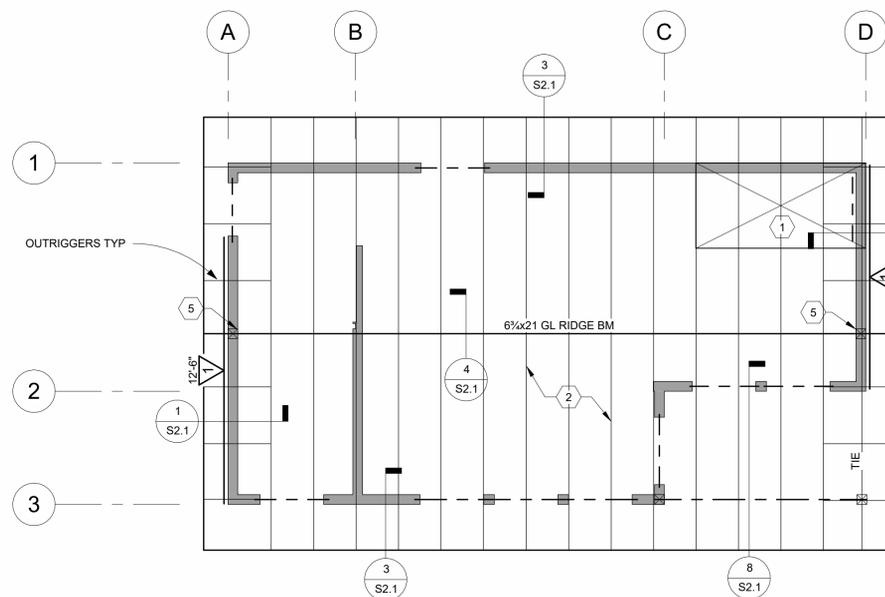


**STANDARD GABLE STUDIO ROOF FRAMING PLAN**

1/4" = 1'-0"

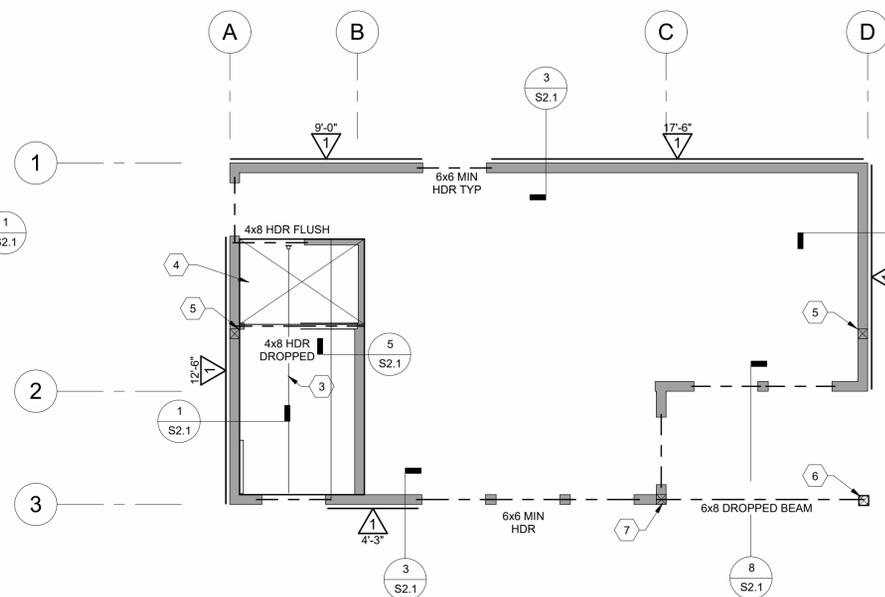

**STANDARD GABLE STUDIO CEILING FRAMING PLAN**

1/4" = 1'-0"

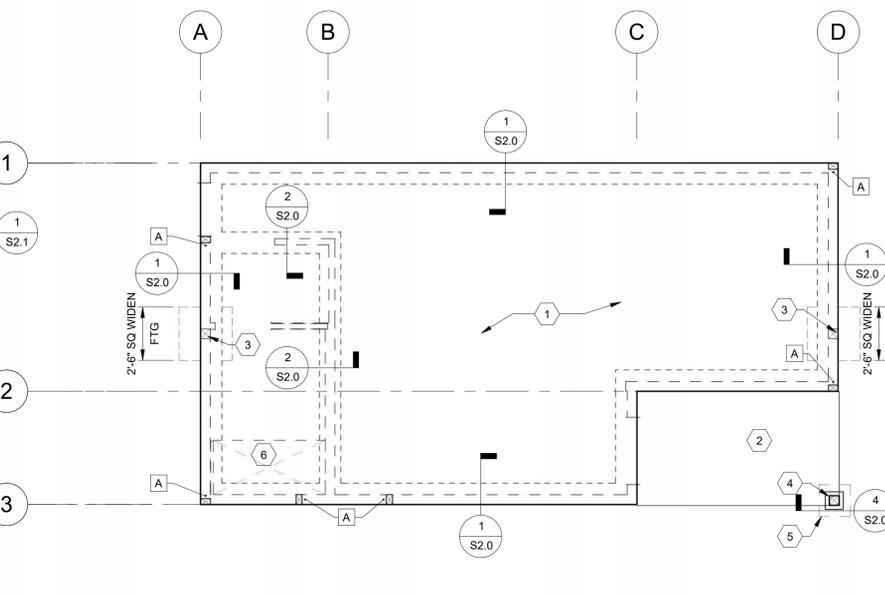

**STANDARD GABLE STUDIO FOUNDATION PLAN**

1/4" = 1'-0"

**ROOF AND CEILING/LOFT FRAMING NOTES**

- SEE STRUCTURAL NOTES SHEET S0.0, TYPICAL FRAMING DETAILS SHEET S0.1 AND FOUNDATION NOTES.
- ROOF PLYWOOD SHALL BE 15/32" APA RATED SHEATHING C-D GRADE OR BETTER WITH PANEL SPAN RATING OF 24/16 FASTEN WITH 8d AT 6" O.C. EDGE NAILING (E.N.) AND BOUNDARY NAILING (B.N.) AND 12" O.C. AT INTERMEDIATE SUPPORTS (F.N.). PLACE PLYWOOD PANELS WITH FACE GRAIN PERPENDICULAR TO SUPPORTS AND STAGGER END PANEL JOINTS.
- ALL "TIE" RAFTERS TO HAVE EDGE NAILING (E.N.) FROM ROOF PLYWOOD TO RAFTER.
- SHEAR WALLS ARE INDICATED BY ETC. ON THE FRAMING PLANS. SEE PLYWOOD SHEAR SCHEDULE.
- UNLESS NOTED OTHERWISE, ALL EXTERIOR WALLS SHALL BE SHEAR WALL TYPE WITH 4'-0" MIN. HEIGHT.
- CEILING/LOFT PLYWOOD SHALL BE 23/32" OR THICKER APA SHEATHING, C-D GRADE OR BETTER WITH PANEL SPAN RATING OF 48/24. FASTEN WITH 10d AT 6" O.C. EDGE NAILING (E.N.) AND BOUNDARY NAILING (B.N.) AT 10" O.C. AT INTERMEDIATE SUPPORTS (F.N.). PLACE PLYWOOD PANELS WITH FACE GRAIN PERPENDICULAR TO SUPPORTS.

**LEGEND**

- KEYNOTE TAG, SEE KEYNOTE TABLES
- HOLDOWN TAG, SEE HOLDOWN SCHEDULE
- SHEARWALL TAG
- PERFORATED SHEARWALL TAG SEE DETAIL 4 / S0.1
- HOLDOWN POST
- WELD

**FOUNDATION PLAN NOTES**

- SEE STRUCTURAL NOTES SHEET S0.0 AND TYPICAL FRAMING DETAILS SHEETS S0.1.
- DIMENSIONS TO FACE OF CONCRETE, LINE FOOTING AND POSTS, ETC., UNLESS NOTED OTHERWISE, VERIFY ARCHITECT'S DIMENSIONS WITH ARCHITECT'S PLANS BEFORE BEGINNING WORK.
- POSTS, ETC., SPECIFIES MODEL NUMBER OF FRAMING CONNECTORS MANUFACTURED BY SIMPSON STRONG-TIE AND INSTALLED PER MANUFACTURER'S RECOMMENDATIONS AND THESE DRAWINGS.
- \* INDICATES HOLDOWN AND POST, SEE FOUNDATION AND FRAMING PLANS FOR SIZE AND LOCATION AND TYPICAL DETAIL SHEET S0.1.
- CONTRACTOR MAY USE CRACK CONTROL JOINTS IN CONCRETE SLAB TO CONTROL CRACKING. JOINTS SHALL BE SPACED NO FURTHER APART THAN 12 FEET ON CENTER AND HAVE A MIN. DEPTH EQUAL TO 1/3 THE SLAB THICKNESS. JOINTS MAY BE TOOLED OR SAWCUT. SAWCUT JOINTS SHALL BE PLACED AS SOON AS POSSIBLE AFTER FINISHING SLAB.

**STANDARD GABLE ROOF & CEILING FRAMING PLAN KEYNOTES**

NOTE NUMBER	NOTE TEXT
1	ROOF PLYWOOD, SEE ROOF FRAMING AND CEILING/LOFT FRAMING NOTES
2	CEILING PLYWOOD AT 24" O.C. WITH LUS26 HANGERS WHERE APPLIES
3	CEILING PLYWOOD SEE ROOF AND CEILING FRAMING NOTES
4	6x8 RIPPED RAFTER POST
5	6x8 POST WITH CBS62 OR EC62 POST CAP
6	6x8 POST SEE DETAIL 3/S0.1 OK TO NOTCH TOP OF 6x8 BEAM UNDER DBL TOP PLATE

**STANDARD GABLE FOUNDATION PLAN KEYNOTES**

NOTE NUMBER	NOTE TEXT
1	4" CONC. SLAB W/ #4 BARS AT 16" O.C. EA WAY, AT CENTER OF SLAB, OVER 15 MIL VAPOR BARRIER, OVER 4" CLEAN 3/4" DIA. CRUSHED ROCK, TYP.
2	ARCHITECTURAL PATIO CONCRETE SLAB ON GRADE, NON STRUCTURAL
3	POST ABOVE
4	6x8 POST WITH PBS66 OR CBS66
5	ISOLATED PEDESTAL AND FOOTING
6	OPTIONAL CONCRETE SLAB DEPRESSION (1-1/2" MAX) SAD

**HOLDOWN SCHEDULE**

MARK	HOLDOWN MODEL	POST SIZE	ANCHOR TYPE	DETAIL
A	HDU2	DBL 2x6	SB5/8x24	9/S0.1
B	HDU4	DBL 2x6	SB5/8x24	9/S0.1
C	HDU2	6x6 FULL HEIGHT POST	SB5/8x24	9/S0.1
D	HDU5	DBL 2x6	SB5/8x24	9/S0.1
E	HDU2	6x8 RIPPED	SB5/8x24	9/S0.1
F	HDU5	6x8 RIPPED	SB5/8x24	10/S0.1

NOT FOR CONSTRUCTION

REVISION SCHEDULE


REV	DATE	BY
1	7-14-23	CT

**STRUCTURAL ENGINEERING**  
**CM Taylor**  
 C.M. Taylor Structural Engineering, Inc. 1426 Capitola Rd. Suite 204, Capitola, CA 95010  
 Phone: 831-854-2484 email: contact@cmtyaylor.com

CENTRAL COAST STOCK ADU

**STANDARD GABLE ROOF/CEILING FRAMING AND FOUNDATION PLAN**

DATE: 11-18-2022  
 JOB NO: 21091  
 SHEET: S1.0G

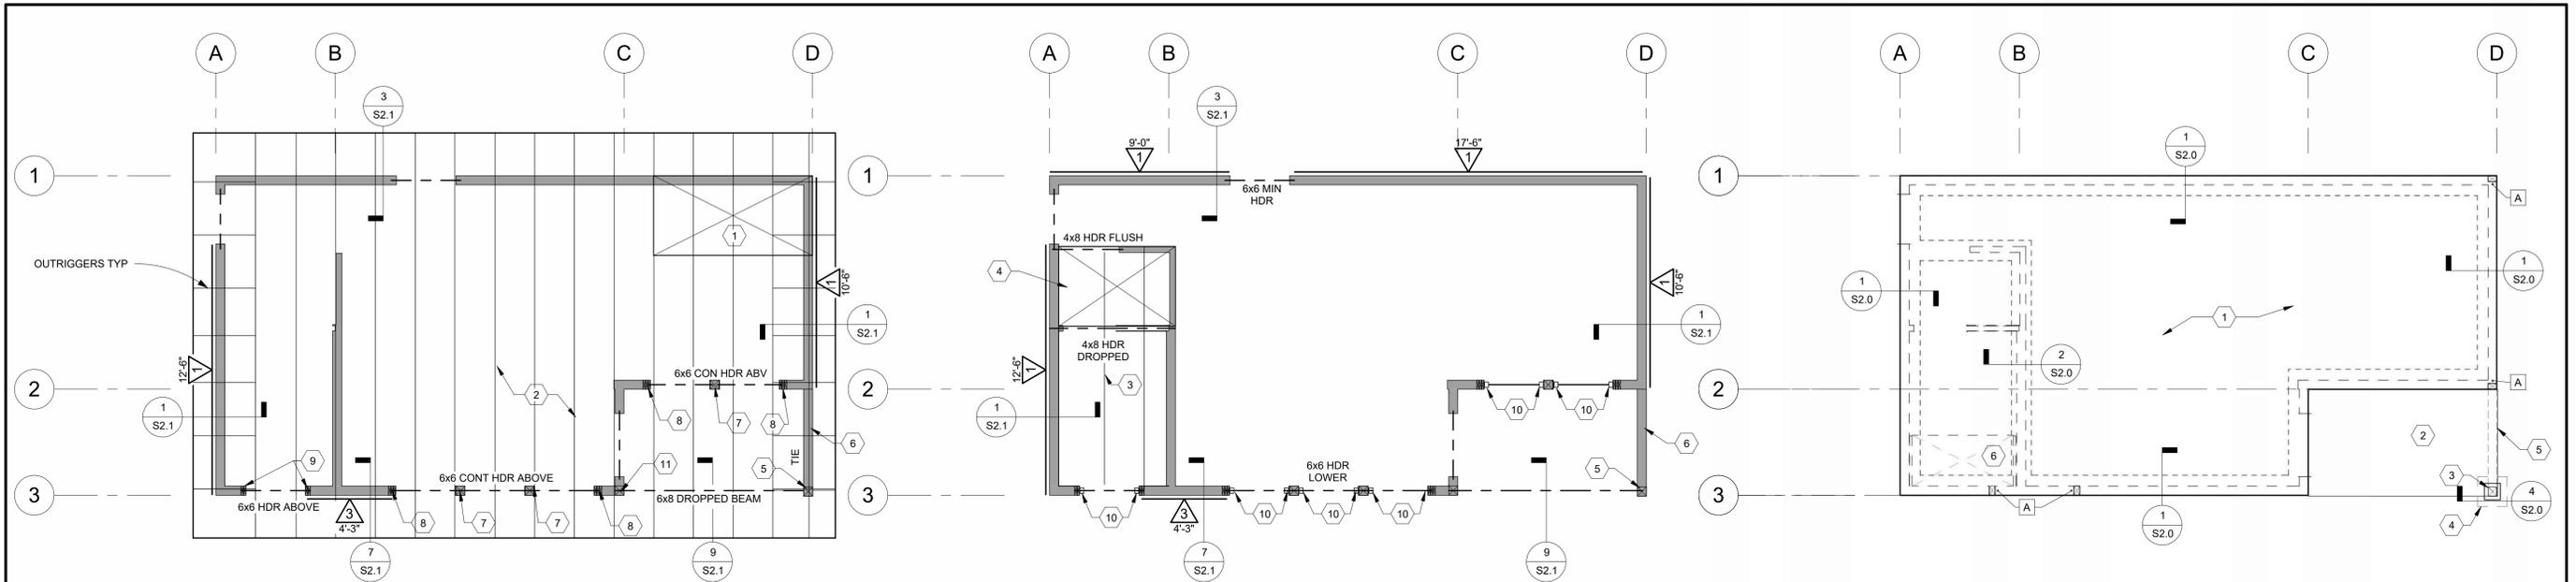

**STANDARD MONOSLOPE STUDIO ROOF FRAMING PLAN**  
1/4" = 1'-0"

**STANDARD MONOSLOPE STUDIO CEILING FRAMING PLAN**  
1/4" = 1'-0"

**STANDARD MONOSLOPE STUDIO FOUNDATION PLAN**  
1/4" = 1'-0"

**ROOF AND CEILING/LOFT FRAMING NOTES**

- SEE STRUCTURAL NOTES SHEET S0.0, TYPICAL FRAMING DETAILS SHEET S0.1 AND FOUNDATION NOTES.
- ROOF PLYWOOD SHALL BE 15/32" APA RATED SHEATHING C-D GRADE OR BETTER WITH PANEL SPAN RATING OF 24/16 FASTEN WITH 8d AT 6" O.C. EDGE NAILING (E.N.) AND BOUNDARY NAILING (B.N.) AND 12" O.C. AT INTERMEDIATE SUPPORTS (F.N.). PLACE PLYWOOD PANELS WITH FACE GRAIN PERPENDICULAR TO SUPPORTS AND STAGGER END PANEL JOINTS.
- ALL "TIE" RAFTERS TO HAVE EDGE NAILING (E.N.) FROM ROOF PLYWOOD TO RAFTER.
- SHEAR WALLS ARE INDICATED BY ETC. ON THE FRAMING PLANS. SEE PLYWOOD SHEAR SCHEDULE.
- UNLESS NOTED OTHERWISE, ALL EXTERIOR WALLS SHALL BE SHEAR WALL TYPE .
- CEILING/LOFT PLYWOOD SHALL BE 23/32" OR THICKER APA SHEATHING, C-D GRADE OR BETTER WITH PANEL SPAN RATING OF 48/24. FASTEN WITH 10d AT 6" O.C. EDGE NAILING (E.N.) AND BOUNDARY NAILING (B.N.) AT 10" O.C. AT INTERMEDIATE SUPPORTS (F.N.). PLACE PLYWOOD PANELS WITH FACE GRAIN PERPENDICULAR TO SUPPORTS.

**LEGEND**

- KEYNOTE TAG, SEE KEYNOTE TABLES
- HOLDOWN TAG, SEE HOLDOWN SCHEDULE
- SHEAR WALL TAG
- PERFORATED SHEAR WALL TAG SEE DETAIL 4 / S0.1
- HOLDOWN POST
- WALL LABEL

**FOUNDATION PLAN NOTES**

- SEE STRUCTURAL NOTES SHEET S0.0 AND TYPICAL FRAMING DETAILS SHEETS S0.1.
- DIMENSIONS TO FACE UNLESS NOTED OTHERWISE. VERIFY ALL DIMENSIONS WITH ARCHITECT'S PLANS BEFORE BEGINNING WORK.
- 1, 2, 1000.

**STANDARD MONOSLOPE FOUNDATION PLAN KEYNOTES**

NOTE NUMBER	NOTE TEXT
1	4" CONC. SLAB W/ #4 BARS AT 16" O.C. EA WAY, AT CENTER OF SLAB, OVER 15 MIL VAPOR BARRIER, OVER 4" CLEAN 3/4" DIA. CRUSHED ROCK, TYP.
2	ARCHITECTURAL PATIO CONCRETE SLAB ON GRADE, NON STRUCTURAL
3	6x6 POST WITH PBS66 OR CBS66
4	ISOLATED PEDESTAL AND FOOTING
5	SEE DETAIL S/S2.0 WALL AT BEACH BUNGALOW
6	OPTIONAL CONCRETE SLAB DEPRESSION (1-1/2" MAX) SAD

**HOLDOWN SCHEDULE**

MARK	HOLDOWN MODEL	POST SIZE	ANCHOR TYPE	DETAIL
A	HDU2	DBL 2x6	SB5/8x24	9/S0.1
B	HDU4	DBL 2x6	SB5/8x24	9/S0.1
C	HDU2	6x6 FULL HEIGHT POST	SB5/8x24	9/S0.1
D	HDU5	DBL 2x6	SB5/8x24	9/S0.1
E	HDU2	6x8 RIPPED	SB5/8x24	9/S0.1
F	HDU5	6x8 RIPPED	SB5/8x24	10/S0.1

**STANDARD MONOSLOPE ROOF & CEILING FRAMING PLAN KEYNOTES**

NOTE NUMBER	NOTE TEXT
1	SEE ROOF FRAMING AND CEILING/LOFT FRAMING NOTES
2	RAFTERS AT 24" O.C.
3	CEILING JOISTS AT 24" O.C. WITH LUS26 HANGER WHERE APPLIES
4	CEILING PLYWOOD SEE ROOF AND CEILING FRAMING NOTES
5	POST WITH 6x6 OR ECC POST CAP
6	WHERE APPLIES AT BEACH BUNGALOW DESIGN
7	6x6 POST
8	2x TRIMMER WITH DBL 2x KING STUD
9	2x TRIMMER AND 2x KING STUD
10	HUC66 HANGER
11	BEAM POCKET 6x6 POST SEE DETAIL 3/S0.1 OK TO NOTCH TOP OF 6x6 BEAM UNDER DBL TOP PLATE

REVISION SCHEDULE

REV	DATE	BY
1	7-14-23	CT

STRUCTURAL ENGINEERING  
**CM Taylor**  
 C.M. Taylor Structural Engineering, Inc. 1246 Capitola Rd. Suite 204, Capitola, CA 95010  
 Phone: 831-854-2484  
 Email: contact@cmtyaylor.com

CENTRAL COAST STOCK ADU

BY USING THESE DRAWINGS, THE CONTRACTOR ACKNOWLEDGES AND ACCEPTS THE FOLLOWING CONDITIONS: 1. THE CONTRACTOR SHALL BE RESPONSIBLE FOR OBTAINING ALL NECESSARY PERMITS AND APPROVALS FROM THE LOCAL JURISDICTION. 2. THE CONTRACTOR SHALL BE RESPONSIBLE FOR VERIFYING ALL DIMENSIONS AND CONDITIONS OF THE EXISTING STRUCTURE AND UTILITIES. 3. THE CONTRACTOR SHALL BE RESPONSIBLE FOR OBTAINING ALL NECESSARY APPROVALS FROM THE LOCAL JURISDICTION. 4. THE CONTRACTOR SHALL BE RESPONSIBLE FOR OBTAINING ALL NECESSARY APPROVALS FROM THE LOCAL JURISDICTION. 5. THE CONTRACTOR SHALL BE RESPONSIBLE FOR OBTAINING ALL NECESSARY APPROVALS FROM THE LOCAL JURISDICTION. 6. THE CONTRACTOR SHALL BE RESPONSIBLE FOR OBTAINING ALL NECESSARY APPROVALS FROM THE LOCAL JURISDICTION. 7. THE CONTRACTOR SHALL BE RESPONSIBLE FOR OBTAINING ALL NECESSARY APPROVALS FROM THE LOCAL JURISDICTION. 8. THE CONTRACTOR SHALL BE RESPONSIBLE FOR OBTAINING ALL NECESSARY APPROVALS FROM THE LOCAL JURISDICTION. 99. THE CONTRACTOR SHALL BE RESPONSIBLE FOR OBTAINING ALL NECESSARY APPROVALS FROM THE LOCAL JURISDICTION. 100. THE CONTRACTOR SHALL BE RESPONSIBLE FOR OBTAINING ALL NECESSARY APPROVALS FROM THE LOCAL JURISDICTION.

STANDARD MONOSLOPE ROOF/CEILING FRAMING & FOUNDATION PLAN

DATE: 11-18-2022  
 JOB NO: 21091  
 SHEET  
**S1.0M**

REV	DATE	BY
1	7-14-23	CT

STRUCTURAL  
ENGINEERING

**CM Taylor**


C.M. Taylor Structural Engineering, Inc. • 7426 Capitola Rd., Suite 204, Capitola, CA 95010  
 Phone: 831-854-2484  
 email: contact@cmtyaylor.com

CENTRAL COAST STOCK ADU


FOUNDATION DETAILS

DATE: 11-18-2022  
 JOB NO: 21091  
 SHEET


S2.0

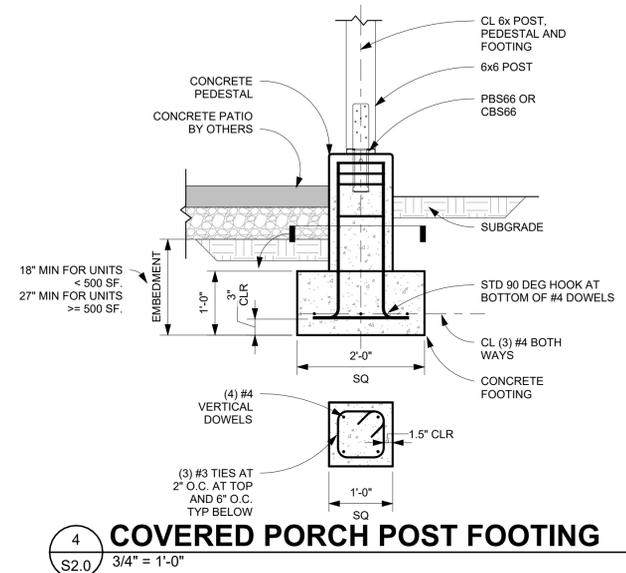


**4 COVERED PORCH POST FOOTING**  
 S2.0 3/4" = 1'-0"

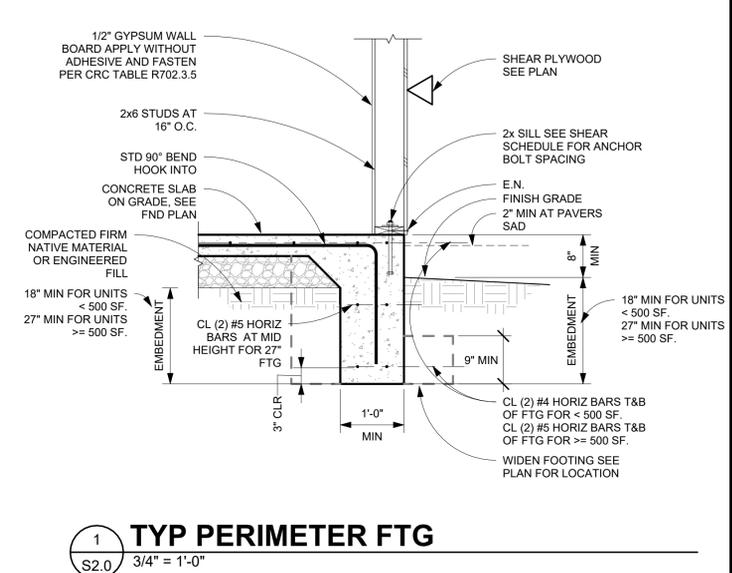


**1 TYP PERIMETER FTG**  
 S2.0 3/4" = 1'-0"

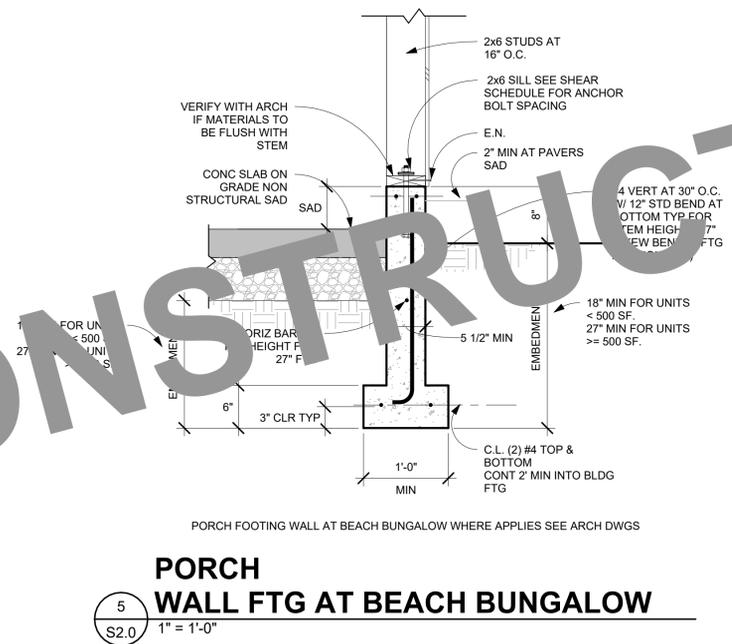

**5 PORCH WALL FTG AT BEACH BUNGALOW**  
 S2.0 1" = 1'-0"

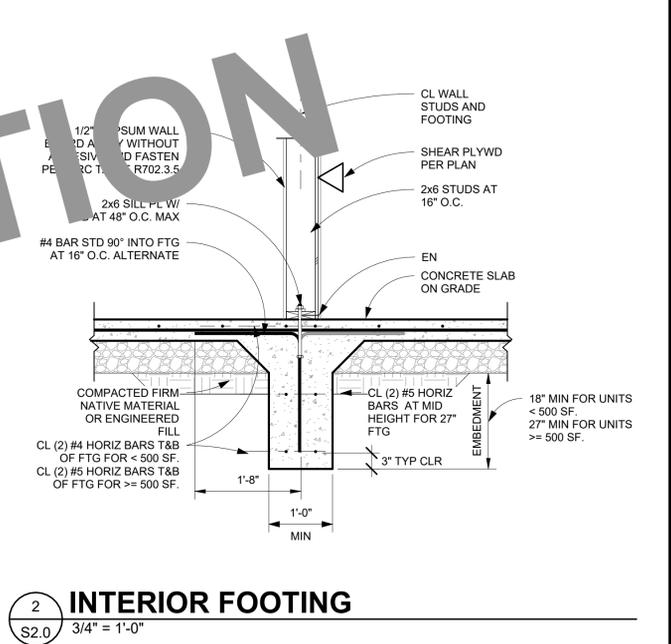

**2 INTERIOR FOOTING**  
 S2.0 3/4" = 1'-0"

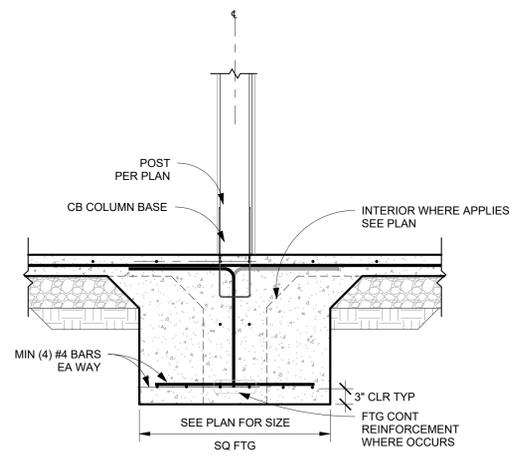

**3 INTERIOR PAD FOOTING**  
 S2.0 3/4" = 1'-0"

NOTE: FOR NOTES NOT SHOW SEE DTL 2 / S2.0

NOT FOR CONSTRUCTION


REV	DATE	BY
1	7-14-23	CT

STRUCTURAL ENGINEERING  
**CM Taylor**  
 C.M. Taylor Structural Engineering, Inc. 4245 Capitola Rd., Suite 204, Capitola, CA 95010  
 Phone: 831-854-2484  
 email: contact@cmtylors.com


CENTRAL COAST STOCK ADU

ROOF FRAMING DETAILS


DATE: 11-18-2022  
 JOB NO: 21091  
 SHEET: S2.1

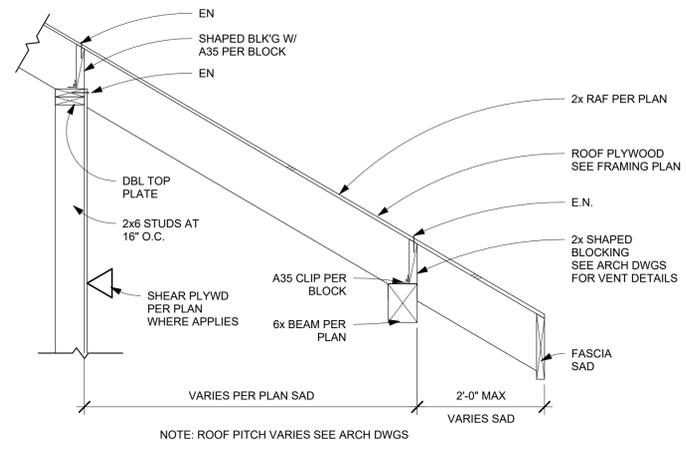


**8 EAVE AT PORCH**  
 S2.1 3/4" = 1'-0"

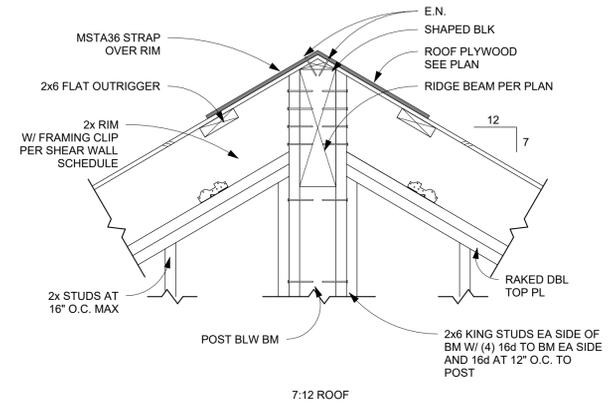


7:12 ROOF

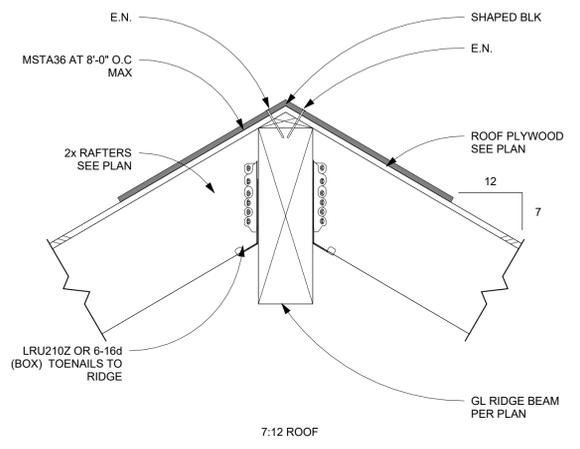


7:12 ROOF

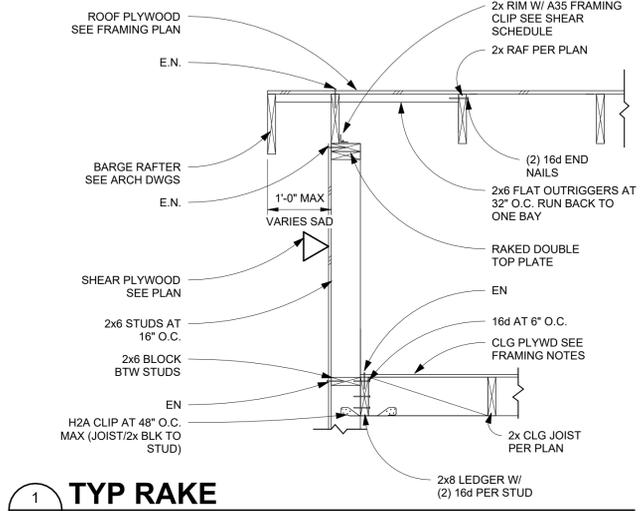


**1 TYP RAKE**  
 S2.1 3/4" = 1'-0"

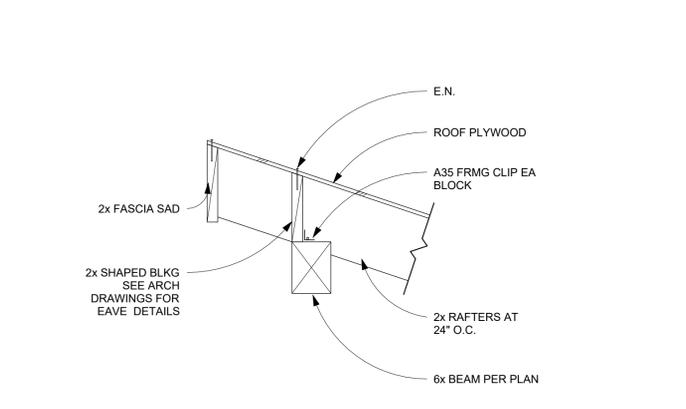


**9 MONOSLOPE PEAK AT PORCH**  
 S2.1 1" = 1'-0"

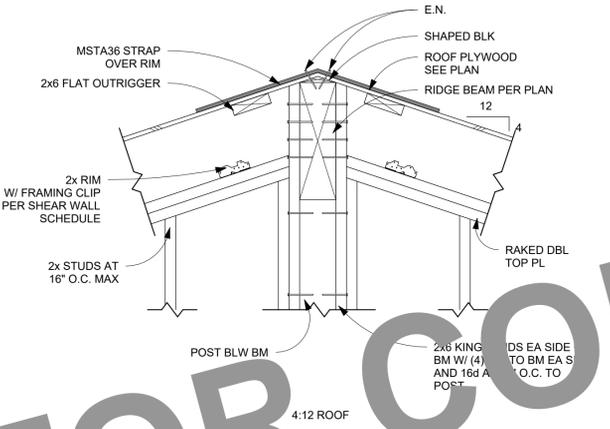


**6 RIDGE BEAM CONN TO POST AT WALL**  
 S2.1 1" = 1'-0"

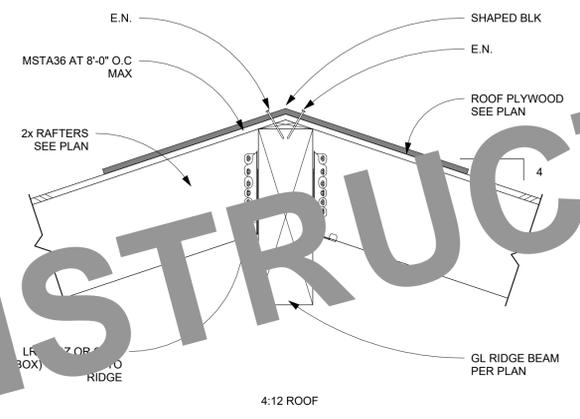


**4 TYP RIDGE**  
 S2.1 1 1/2" = 1'-0"

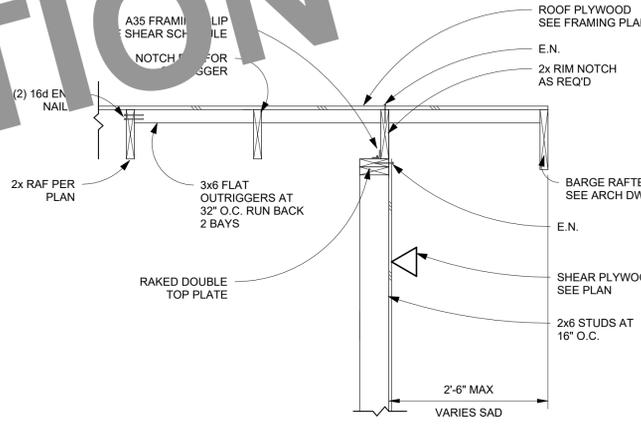


**2 RAKE OVERHANG**  
 S2.1 3/4" = 1'-0"

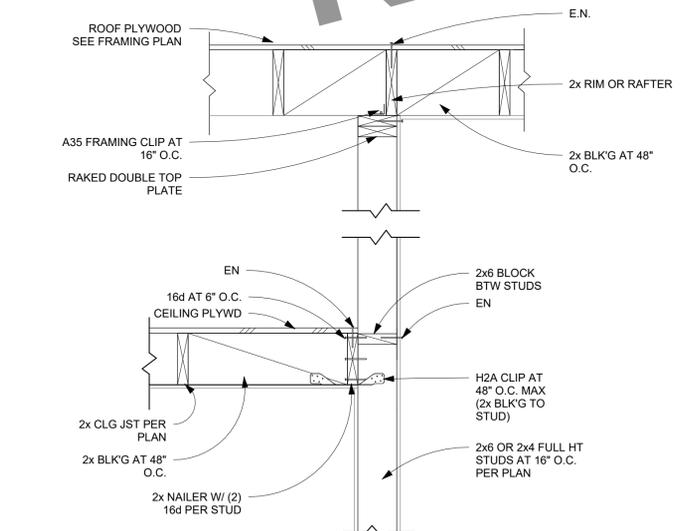


**10 INTERIOR BEARING WALL @ CLG/ROOF**  
 S2.1 1" = 1'-0"

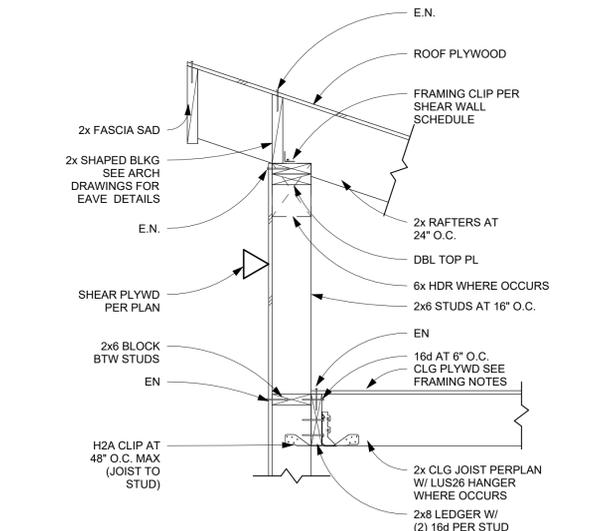

**7 TYP MONOSLOPE PEAK**  
 S2.1 1" = 1'-0"

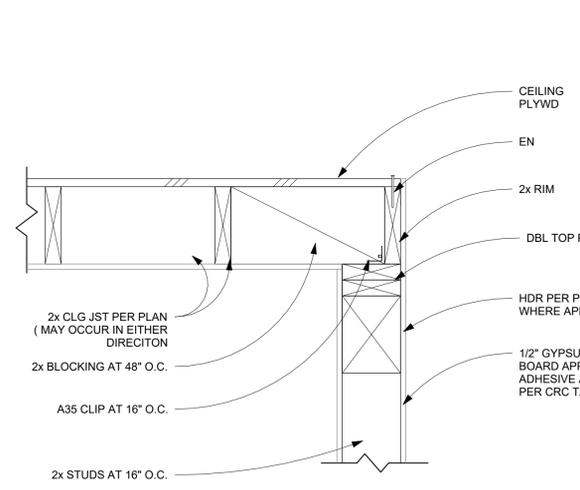

**5 CEILING EDGE CONNECTION**  
 S2.1 1 1/2" = 1'-0"

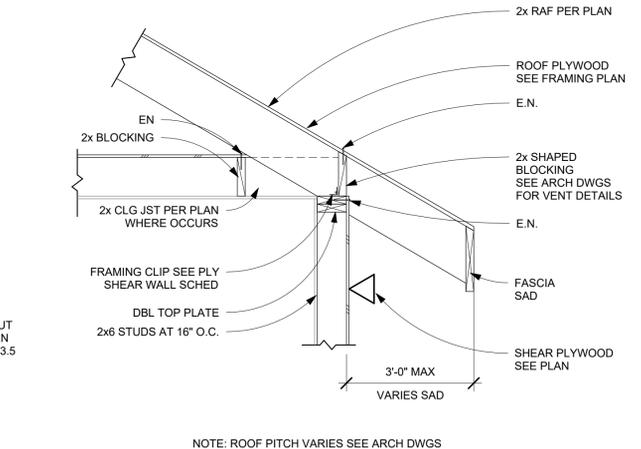

**3 TYP EAVE**  
 S2.1 3/4" = 1'-0"

NOT FOR CONSTRUCTION

\*SEE ARCH DWGS FOR VENTING REQUIREMENTS  
 SEE ARCH DWGS FOR ROOF PITCH DESIGN

NOTE: ROOF PITCH VARIES SEE ARCH DWGS



**SYMBOLS & ABBREVIATIONS (MECHANICAL)**

	BT	BYPASS TIMER		EC	ELECTRICAL CONTRACTOR
	CL	CENTER LINE		EDB	ENTERING DRY BULB
	CD	CONDENSATE DRAIN		EOD	EXTENT OF DEMOLITION
	D	DIAMETER		ETR	EXISTING TO REMAIN
	E	EXHAUST, RETURN, SUPPLY AIR DUCT (EXISTING)		EWB	ENTERING WET BULB
	N	EXHAUST, RETURN, SUPPLY AIR DUCT (NEW)		EWT	ENTERING WATER TEMPERATURE
	D	EXTENT OF DEMOLITION		F	DEGREES FAHRENHEIT
		EXHAUST DUCT UP, DOWN, FENE # DEMO		FC	FLEXIBLE CONNECTION
	FD	FIRE DAMPER		FD	FIRE DAMPER
	FD	FIRE DAMPER		FLA	FULL LOAD AMPS
	POC	POINT OF CONNECTION		FSD	FIRE SMOKE DAMPER
	P/T	P/T PLUG		FT.HD.	FEET HEAD
	R	RETURN OR EXHAUST AIR		FTR	FLUE THRU ROOF
		RETURN DUCT UP, DOWN, FENE # DEMO		GC	GENERAL CONTRACTOR
		RETURN DUCT UP, DOWN, FENE # DEMO		GPM	GALLONS PER MINUTE
	S	SPEED CONTROL SWITCH		HP	HORSE POWER
	S	SPIN-IN EXTRACTOR/DAMPER		KW	KILOWATTS
		SUPPLY DUCT UP, DOWN, FENE # DEMO		LBS	POUNDS
		SUPPLY DUCT UP, DOWN, FENE # DEMO		LWT	LEAVING WATER TEMPERATURE
	S	SUPPLY OR OUTSIDE AIR		MBH	1,000 BTU/HR
	T	THERMOSTAT at + 48°		MC	MECHANICAL CONTRACTOR
	X	TO BE REMOVED		N	NEW
	T	TRANSFER AIR		NIC	NOT IN CONTRACT
	TV	TURNING VANES		NTS	NOT TO SCALE
	VD	VOLUME DAMPER		OBD	OPPOSED BLADE DAMPER
	AD	ACCESS DOOR		OSA	OUTSIDE AIR
	AFF	ABOVE FINISH FLOOR		PC	PLUMBING CONTRACTOR
	AL	ACOUSTICALLY LINED		PENE	PENETRATION
	AP	ACCESS PANEL		PH	PHASE
	BD	BALANCING DAMPER		POC	POINT OF CONNECTION
	BDD	BACKDRAFT DAMPER		P/N	PART NUMBER
	BHP	BRAKE HORSE POWER		PRV	PRESSURE REDUCING VALVE
	BJ	BETWEEN JOIST		PSI	POUNDS PER SQUARE INCH
	BTU	BRITISH THERMAL UNIT		P/T	PRESSURE / TEMPERATURE
	C	CONDUIT		RA	RETURN AIR
	CA	COMBUSTION AIR		RAD	RETURN AIR DUCT
	CD	CONDENSATE DRAIN		RL	RELOCATE
	CFM	CUBIC FEET PER MINUTE		RPM	REVOLUTIONS PER MINUTE
	D	DEMOLITION		SA	SUPPLY AIR
	DL	DOOR LOUVER		SAD	SUPPLY AIR DUCT
	E	EXISTING		SD	SUPPLY DIFFUSER
	EAD	EXHAUST AIR DUCT		SP	STATIC PRESSURIZER
				SS	STAINLESS STEEL
				STD	STANDARD
				TV	TURNING VANES
				TYP	TYPICAL
				UCD	UNDERCUT DOOR
				UON	UNLESS OTHERWISE NOTED
				V	VOLT
				VD	VOLUME DAMPER
				VIF	VERIFY IN FIELD
				W	WITH
				WC	WATER COLUMN
				WT	WEIGHT
				W/O	WITH OUT

**GENERAL MECHANICAL NOTES**

- ENTIRE INSTALLATION SHALL CONFORM TO THE REQUIREMENTS OF THE 2019 CALIFORNIA MECHANICAL CODE, CALIFORNIA PLUMBING CODE, CALIFORNIA BUILDING CODE, NATIONAL FIRE PROTECTION CODES, AND ALL OTHER APPLICABLE CODES AND REGULATIONS, INCLUDING THE CALIFORNIA ENERGY CONSERVATION STANDARDS OF TITLE 24.
- LOCATIONS OF ALL CEILING DIFFUSERS, REGISTERS AND GRILLES ARE DETAILED ON THE ARCHITECTURAL REFLECTED CEILING PLAN AND ROOM ELEVATIONS.
- LOCATION OF ALL ROOF OPENINGS AND THE LOCATION OF ALL ROOF MOUNTED EQUIPMENT SUPPORTS ARE DETAILED ON THE STRUCTURAL AND ARCHITECTURAL PLANS.
- PLATFORMS, CURBS AND FLASHING FOR EQUIPMENT SHALL BE AS INDICATED ON THE STRUCTURAL AND ARCHITECTURAL PLANS. COORDINATE THE EXACT SIZES OF REQUIRED OPENINGS AND SUPPORT FOR THE FURNISHED EQUIPMENT.
- ALL EQUIPMENT SHALL BE INSTALLED IN STRICT ACCORDANCE WITH THE EQUIPMENT MANUFACTURER'S RECOMMENDATIONS. PROVIDE ALL FITTINGS, TRANSITIONS, DAMPERS, VALVES, AND OTHER DEVICES REQUIRED FOR A COMPLETE WORKABLE INSTALLATION.
- ALL DUCTWORK SHALL BE CONSTRUCTED, ERECTED, AND TESTED IN ACCORDANCE WITH THE APPLICABLE SMACNA STANDARDS.
- DUCTWORK SHALL BE INSULATED WITH 2" FIBERGLASS INSULATION AND ALL SERVICE JACKET. PROVIDE 1" ACOUSTICAL LINER WHERE SHOWN ON PLANS. DUCT DIMENSIONS ON PLANS ARE NET CLEAR INTERIOR.
- MANUAL DAMPERS SHALL BE PROVIDED IN ALL DUCT BRANCHES TO INDIVIDUAL DIFFUSERS, GRILLES AND REGISTERS.
- ALL EQUIPMENT, DUCTS, PIPING, AND OTHER DEVICES AND MATERIALS INSTALLED OUTSIDE THE BUILDING OR OTHERWISE EXPOSED TO THE WEATHER SHALL BE COMPLETELY WEATHERPROOFED.
- PIPES AND DUCTWORK SHALL BE SUPPORTED AND BRACED PER SMACNA "GUIDELINES FOR SEISMIC RESTRAINTS OF MECHANICAL SYSTEMS AND PLUMBING PIPING SYSTEMS."
- EXPOSED PIPING ALLOWED ONLY WHERE INDICATED. PROVIDE ESCUTCHEONS IN FINISHED AREAS.
- PROVIDE ROUGH-IN AND FINAL CONNECTIONS FOR EQUIPMENT PROVIDED UNDER OTHER DIVISIONS OF THE SPECIFICATIONS. SEE ARCHITECTURAL DRAWINGS FOR LOCATIONS OF EQUIPMENT.
- PENETRATIONS OF RATED ASSEMBLIES SHALL BE FIRE STOPPED BY AN APPROVED MATERIAL AS PRESCRIBED IN CBC SECTION 714.
- REFER TO STRUCTURAL DRAWING FOR LOCATIONS OF BEAMS, SHEAR WALLS AND MEMBERS. ALL DRILLING OF STRUCTURAL BEAMS AND MEMBERS TO BE COORDINATED WITH THE STRUCTURAL ENGINEER. ALL HOLES SHALL BE MINIMUM SIZE AND APPROVED BY STRUCTURAL ENGINEER PRIOR TO DRILLING.
- FIELD VERIFY LOCATION AND SIZE OF ALL EXISTING PIPING, DUCTWORK AND EQUIPMENT PRIOR TO FABRICATION OF ANY NEW WORK.
- STRUCTURAL STEEL SHALL CONFORM TO ASTM A-36. BOLTS SHALL CONFORM TO ASTM A-307. FABRICATION, ERECTION, WELDING AND PAINTING SHALL BE IN ACCORDANCE WITH THE LATEST EDITION OF THE AMERICAN INSTITUTE OF STEEL CONSTRUCTION SPECIFICATIONS. ALL STEEL EXPOSED TO WEATHER SHALL BE GALVANIZED.
- THE INTENT OF THE DRAWINGS AND SPECIFICATIONS IS TO PROVIDE PRE-DESIGN TO BUILD ACCESSORY DWELLING UNITS IN ACCORDANCE WITH THE 2019 EDITION OF THE TITLE 24 CALIFORNIA CODE OF REGULATIONS. SHOULD ANY CONDITION DEVELOP NOT COVERED BY THE CONTRACT DOCUMENTS WHEREIN THE FINISHED WORK WILL NOT COMPLY WITH SAID TITLE 24 CCR, A CHANGE ORDER DETAILING AND SPECIFYING THE REQUIRED WORK SHALL BE SUBMITTED AND APPROVED BY THE DESIGN TEAM BEFORE PROCEEDING WITH THE WORK.
- ATTACHMENTS OF EQUIPMENT WEIGHING LESS THAN 400 LBS. AND SUPPORTS DIRECTLY FROM THE FLOOR OR ROOF STRUCTURE, FURNITURE OR TEMPORARY OR MOVEABLE EQUIPMENT WEIGHING LESS THAN 20 LBS. THAT IS SUPPORTED BY VIBRATION ISOLATORS OR DEVICES SCHEDULED FROM THE REFLECTED CEILING PLAN OR FLOOR NEED NOT BE DETAILED ON THE REFLECTED CEILING PLAN OR FLOOR PLAN (EXCEPTION: HOWEVER, SUCH EQUIPMENT MUST BE SUBMITTED AND APPROVED TO RESIST THE FORCES PRESCRIBED FOR SUCH EQUIPMENT AS MOVED BY CBC 1910.1.1.5 AND 1910.1.1.6 AND ANCHORAGE SHALL BE APPROVED BY THE STRUCTURAL ENGINEER OF RECORD. THE ENGINEER OF RECORD SHALL BE RESPONSIBLE THAT THE ABOVE REQUIREMENTS ARE ENFORCED.
- DUCTWORK VISIBLE THROUGH DIFFUSERS AND REGISTERS SHALL BE PAINTED FLAT BLACK.
- INSULATION MATERIAL SHALL MEET THE STATE QUALITY STANDARD PER SECTION 118 CALIFORNIA ENERGY CODE (CEC).
- DOORS AND WINDOWS SHALL MEET THE MINIMUM INFILTRATION REQUIREMENTS PER SECTION 118 CEC.
- ALL PIPING AND DUCTWORK SHALL BE INSULATED CONSISTENT WITH THE REQUIREMENTS OF SECTION 118, 123, 124 CEC, AND TABLE E 503.7.1 (9)(10)(11) OF MECHANICAL CODE.
- ALL HVAC SYSTEMS SHALL MEET THE CONTROL REQUIREMENTS PER SECTIONS 112 AND 122 CEC.
- ALL HVAC EQUIPMENT AND APPLIANCES SHALL MEET THE REQUIREMENTS OF SECTIONS 111-113, 115, AND 120-129 CEC.

**SYMBOLS & ABBREVIATIONS (PLUMBING)**

	BC	BALANCING COCK		AFF	ABOVE FINISH FLOOR
	BV	BALL VALVE		AP	ACCESS PANEL
	CA	CAP		BV	BALL VALVE
	CV	CHECK VALVE		CA	COMPRESSED AIR PIPING
	CO	CLEANOUT		CB	CATCH BASIN
	DCW	DOMESTIC COLD WATER (EXISTING)		CD	CONDENSATE
	DCW	DOMESTIC COLD WATER (NEW)		CFH	CUBIC FEET PER HOUR
	DHW	DOMESTIC HOT WATER (EXISTING)		CI	CAST IRON
	DHW	DOMESTIC HOT WATER (NEW)		CP	CHROME PLATED
	DHW	DOMESTIC HOT WATER RETURN (EXISTING)		DCW	DOMESTIC COLD WATER
	DHW	DOMESTIC HOT WATER RETURN (NEW)		DHW	DOMESTIC HOT WATER
	DHW	DOMESTIC HOT WATER RETURN (NEW)		DHW	DOMESTIC HOT WATER RETURN
	D	DIRECTION OF FLOW		DCV	DETECTOR CHECK VALVE
	DSP	DRY STANDPIPE		DN	DOWN
	FL	FIRE SPRINKLER PIPING		DS	DOWN SPOUT
	FU	FLANGED UNION		DSP	DRY STAND PIPE
	FD	FLOOR DRAIN		E	EXISTING
	FS	FLOOR SINK		EC	ELECTRICAL CONTRACTOR
	FM	FORCE MAIN		EL	ELEVATION
	G	GAS PIPING (EXISTING)		FP	FIRE SPRINKLER PIPING
	G	GAS PIPING (NEW)		FC	FLEX CONNECTOR
	GC	GAS COCK		FCO	FLOOR CLEANOUT
	GV	GATE VALVE		FD	FLOOR DRAIN
	GV	GLOBE VALVE		FL	FIRE LINE
	HB	HOSE BIBB (3/4" MIN.)		FM	FORCE MAIN
	P	PETES PLUG		FS	FLOOR SINK
	P	PIPE (ABOVE THE CEILING)		FSC	FIRE SPRINKLER CONTRACTOR
	PH	PIPE HANGER		GC	GENERAL CONTRACTOR
	PTU	PIPE TURNING UP (RISE)		GCO	GROUND CLEANOUT
	PTD	PIPE TURNING DOWN (DROP)		GPM	GALLONS PER MINUTE
	PTD	PIPE TEE DOWN		HB	HOSE BIBB
	PRV	PRESSURE REDUCING VALVE		HWS	HOT WATER SUPPLY
	RW	RAIN WATER LEADER (EXISTING)		IE	INVERT ELEVATION
	RW	RAIN WATER LEADER (NEW)		LAV	LAVATORY
	R	REDUCER		MC	MECHANICAL CONTRACTOR
	SD	STORM DRAIN (EXISTING)		NPW	NON POTABLE WATER
	SD	STORM DRAIN (NEW)		N	NEW
	S	STRAINER		OFD	OVERFLOW DRAIN
	SS	SUB-SOIL PIPING		PC	PLUMBING CONTRACTOR
	U	UNION		PIV	POST INDICATION VALVE
	V	VENT PIPING (EXISTING)		POC	POINT OF CONNECTION
	V	VENT PIPING (NEW)		POD	POINT OF DEMOLITION
	W	WASTE PIPING (EXISTING)		PRV	PRESSURE REDUCING VALVE
	W	WASTE PIPING (NEW)		PRV	PRESSURE REDUCING VALVE
	W	WASTE PIPING - UNDERGROUND (NEW)		PRV	PRESSURE REDUCING VALVE
	WSP	WET STANDPIPE (EXISTING)		PRV	PRESSURE REDUCING VALVE
	WSP	WET STANDPIPE (NEW)		PRV	PRESSURE REDUCING VALVE
	WHA	WATERHAMMER ARRESTOR (WHA)		PRV	PRESSURE REDUCING VALVE
	TP	TRAP PRIMER (TP)		PRV	PRESSURE REDUCING VALVE

**GENERAL PLUMBING NOTES**

- ENTIRE INSTALLATION SHALL CONFORM TO THE REQUIREMENTS OF THE 2019 CALIFORNIA PLUMBING CODE AND ALL OTHER APPLICABLE CODES AND REGULATIONS, INCLUDING THE CALIFORNIA ENERGY CONSERVATION STANDARDS OF TITLE 24.
- LOCATION OF ALL ROOF OPENINGS AND THE LOCATION OF ALL ROOF MOUNTED EQUIPMENT SUPPORTS ARE DETAILED ON THE STRUCTURAL AND ARCHITECTURAL PLANS.
- PLATFORMS, CURBS AND FLASHING FOR EQUIPMENT SHALL BE AS INDICATED ON THE STRUCTURAL AND ARCHITECTURAL PLANS. COORDINATE THE EXACT SIZES OF REQUIRED OPENINGS AND SUPPORT FOR THE FURNISHED EQUIPMENT.
- ALL EQUIPMENT SHALL BE INSTALLED IN STRICT ACCORDANCE WITH THE EQUIPMENT MANUFACTURER'S RECOMMENDATIONS. PROVIDE ALL FITTINGS, TRANSITIONS, VALVES, AND OTHER DEVICES REQUIRED FOR A COMPLETE WORKABLE INSTALLATION.
- ALL EQUIPMENT, PIPING, AND OTHER DEVICES AND MATERIALS INSTALLED OUTSIDE THE BUILDING OR OTHERWISE EXPOSED TO THE WEATHER SHALL BE COMPLETELY WEATHERPROOFED.
- PIPES SHALL BE SUPPORTED AND BRACED PER SMACNA "GUIDELINES FOR SEISMIC RESTRAINTS OF MECHANICAL SYSTEMS AND PLUMBING PIPING SYSTEMS."
- COORDINATE PLUMBING SYSTEMS WITH WORK OF OTHER TRADES PRIOR TO ANY FABRICATION OR INSTALLATION. PROVIDE ALL FITTINGS, OFFSETS, AND TRANSITIONS AS REQUIRED FOR A COMPLETE WORKABLE INSTALLATION.
- EXPOSED PIPING ALLOWED ONLY WHERE INDICATED. PROVIDE ESCUTCHEONS IN FINISHED AREAS.
- MAINTENANCE LABEL SHALL BE AFFIXED TO ALL PLUMBING EQUIPMENT.
- PROVIDE ROUGH-IN AND FINAL CONNECTIONS FOR EQUIPMENT PROVIDED UNDER OTHER DIVISIONS OF THE SPECIFICATIONS. SEE ARCHITECTURAL DRAWINGS FOR LOCATIONS OF EQUIPMENT.
- PENETRATIONS OF RATED ASSEMBLIES SHALL BE FIRE STOPPED BY AN APPROVED MATERIAL AS PRESCRIBED IN CBC SECTION 714.
- REFER TO STRUCTURAL DRAWING FOR LOCATIONS OF BEAMS, SHEAR WALLS AND MEMBERS. ALL DRILLING OF STRUCTURAL BEAMS AND MEMBERS TO BE COORDINATED WITH THE STRUCTURAL ENGINEER. ALL HOLES SHALL BE MINIMUM SIZE AND APPROVED BY STRUCTURAL ENGINEER PRIOR TO DRILLING.
- FIELD VERIFY LOCATION AND SIZE OF ALL EXISTING PIPING, DUCTWORK AND EQUIPMENT PRIOR TO FABRICATION OF ANY NEW WORK.
- ALL WATER CLOSET CONTROLS SHALL BE THE SAME AS THE WALL AWAY FROM THE WALL.
- WATER CLOSET CONTROLS SHALL BE OPERABLE WITH THE HAND AND SHALL NOT REQUIRE TIGHT GRIPPING OR PINCHING MOVEMENTS OF THE WRIST.
- PC SHALL PROVIDE COMPLETE DETAILS FOR ALL PLUMBING EQUIPMENT, COORD. W/ GC.

**NOT FOR CONSTRUCTION**



**ZAL ENGINEERING**  
MECHANICAL CONSULTANTS  
99 PACIFIC ST. STE 375G  
MONTEREY, CA 93940  
TELEPHONE (831) 641-7799  
JOB NO. 22002.00

**CENTRAL COAST  
PRE-DESIGNED ADU**  
CENTRAL COAST, CALIFORNIA

**GENERAL NOTES  
MECHANICAL  
& PLUMBING**

NO.	DESCRIPTION	DATE
1		
2		
3		
4		

ENGINEER BY:

DRAWN BY:

CHECKED BY:

SHEET NUMBER

**MPO. 1**

SHEET OF

THE USE OF THESE PLANS AND SPECIFICATIONS IS RESTRICTED TO THE ORIGINAL SITE FOR WHICH THEY WERE PREPARED, AND PUBLICATION THEREOF IS EXPRESSLY LIMITED TO SUCH USE. REUSE, REPRODUCTION, OR PUBLICATION BY ANY METHOD IN WHOLE OR IN PART IS PROHIBITED. TITLE TO THE PLANS AND SPECIFICATIONS REMAINS WITH THE ENGINEER AND VISUAL CONTACT WITH THEM CONSTITUTES PRIMA FACIE EVIDENCE OF THE ACCEPTANCE OF THESE RESTRICTIONS.

BY USING THESE PRE-DESIGNED ADU PLANS, THE RECIPIENT IS ACKNOWLEDGING ACCEPTANCE OF THE FOLLOWING CONDITIONS.

- THE USE OF THIS INFORMATION IS RESTRICTED TO THE ORIGINAL PROJECT FOR WHICH IT WAS PREPARED FOR (THE PRE-DESIGNED ADU PLANS FOR THE CITY OF ARROYO GRANDE, ATASCADERO, GROVER BEACH, AND MORRO BAY, CALIFORNIA). THIS DOES NOT ELIMINATE OR REDUCE THE RECIPIENT'S RESPONSIBILITY TO VERIFY ANY AND ALL INFORMATION RELEVANT TO THE RECIPIENT'S WORK AND RESPONSIBILITY ON THIS PROJECT. WORKBENCH, BROCKETT ARCHITECTURE, AND/OR THE JURISDICTIONS LISTED ABOVE SHALL NOT BE RESPONSIBLE FOR TRANSLATION ERRORS.
- THE RECIPIENT RECOGNIZES AND ACKNOWLEDGES THAT THE USE OF THIS INFORMATION WILL BE AT THEIR SOLE RISK AND WITHOUT ANY LIABILITY OR LEGAL EXPOSURE TO WORKBENCH OR CITIES STATED ABOVE. NO WARRANTIES OF ANY NATURE, WHETHER EXPRESS OR IMPLIED, SHALL ATTACH TO THESE DOCUMENTS AND THE INFORMATION CONTAINED THEREIN. ANY USE, REUSE, OR ALTERATION OF THESE DOCUMENTS BY THE RECIPIENT OR BY OTHERS WILL BE AT THE RECIPIENT'S RISK AND FULL LEGAL RESPONSIBILITY. FURTHERMORE, THE RECIPIENT WILL, TO THE FULLEST EXTENT PERMITTED BY LAW, INDEMNIFY AND HOLD WORKBENCH AND THE CITIES STATED ABOVE HARMLESS FROM ANY AND ALL CLAIMS, SUITS, LIABILITY, DEMANDS, JUDGEMENTS, OR COSTS ARISING OUT OF OR RESULTING THERE FROM ON ACCOUNT OF ANY INJURY, DEATH, DAMAGE OR LOSS TO PERSONS OR PROPERTY.
- THE DESIGNS REPRESENTED BY THESE PLANS ARE COPYRIGHTED AND ARE SUBJECT TO COPYRIGHT PROTECTION. IF THE RECIPIENT DOES NOT AGREE WITH THE ABOVE CONDITIONS, DO NOT PROCEED BEYOND THIS DISCLAIMER.

OUTDOOR UNIT												
CODE	MFR.	MODEL	EFFICIENCY SEER	REFR	V/PH	MCA	MOCP	WT. (LBS)	HT. W/O LEVELING	CRTS.	EQUIP. SERVED	COMMENTS
OU-1	MITSUBISHI	MXZ-2C20NA2	20	R410A	208/1	17.2	20	126	27-1/5/16	TSTAT.	IU-1	
OU-2	MITSUBISHI	MXZ-3C24NA2	20	R410A	208/1	22.1	25	135	31-1/1/32	TSTAT.	IU-1,2	
OU-3	MITSUBISHI	MXZ-4C36NAH2	19.1	R410A	208/1	42	45	278	52-1/1/16	TSTAT.	IU-1,2	

INDOOR UNIT SCHEDULE																					
CODE	MFR.	MODEL	SUPPLY FAN			ELECTRICAL				COOLING COIL				HEATING COIL			WT.	HT. W/O LEVELING	CRTS.	EQUIP. SERVED	COMMENTS
			CFM	ESP (in)	BHP	V/PH	MCA	MOCP	EAT °F DB	°F WB	°F DB	LAT	CAPACITY (MBH)	SENS	EAT °F DB	°F DB					
IU-1	MITSUBISHI	MSZ-GLO9NA	240	--	30W	208/1	I	15	78	69	55	9.0	7.4	68	105	10.9	11-5/8	22	MULTIPLE		
IU-2	MITSUBISHI	MSZ-GLO6NA	240	--	30W	208/1	I	15	78	69	55	6.0	4.9	68	105	7.2	11-5/8	22	MULTIPLE	I	

NOTES: 1. PROVIDE CONDENSATE PUMP. RUN CD # DISCHARGE IN APPROVED LOCATION.


EXHAUST FAN SCHEDULE													
CODE	MFR.	MODEL	CFM	ESP (in)	RPM	BHP	MOTOR HP	V/PH	HT. W/O ISOLATORS	WEIGHT (LBS)	AREAS SERVED	SONES	COMMENTS
EF-1	PANASONIC	FV-0511VFC1	80	0.25	1142	9.4W	10W	115/1	7	9.5	BATHROOMS	0.8	I

NOTES: 1. CONTROLLED BY HUMIDISTAT. ADD OVERRIDE SWITCH; COORDINATE LOCATION W/ ARCHITECT.


PLUMBING FIXTURE SCHEDULE												
CODE	DESCRIPTION	ACCESSIBLE	MOUNTING TYPE			MIN. ROUGH-IN CONN (IN)				LOCATION	REMARKS	
			FLOOR	COUNTER TOP	WALL	W	V	CW	HW			
L-1	LAVATORY	--	--	--	•	2	1 1/2	1/2	1/2	BATHROOMS	1.2 GPM	
BT-1	BATHTUB	--	•	--	--	2	1 1/2	1/2	1/2	BATHROOMS	1.8 GPM SHOWERHEAD	
WC-1	WATER CLOSET	--	--	•	--	3	2	1/2	--	BATHROOMS	1.28 GPF	
SK-1	KITCHEN SINK	--	--	•	--	2	1 1/2	1/2	1/2	KITCHENS	1.8 GPM	
CWB-1	WASHER	--	--	•	--	2	1 1/2	1/2	1/2	CLOSETS	W/ WHA	
HB-1	HOSE BIB	--	--	•	--	--	--	1/2	--	EXTERIOR WALLS		

WATER HEATER SCHEDULE														
CODE	LOCATION	SERVICE	FUEL TYPE	CAPACITY		GPH @ FRISE	H.P.	VOLT	PH	WEIGHT (LBS)	HEIGHT (IN)	PART NO.	MFG	REMARKS
				INPUT	TANKLESS									
WH-1	EXT. CLOSET	DHW	GAS	199 MBH	TANKLESS	6.5 GPM @ 60	--	120	I	64	26.4	RU199e	RINN	RINSE
EW-1	MULTIPLE	DHW	HYBRID HEAT PUMP	4.5 KW + 4.2 MBH	40	26 @ 90	--	120	I	157	63	DU145	RHEEM	W/ T HEATING UNIT


NOT FOR CONSTRUCTION

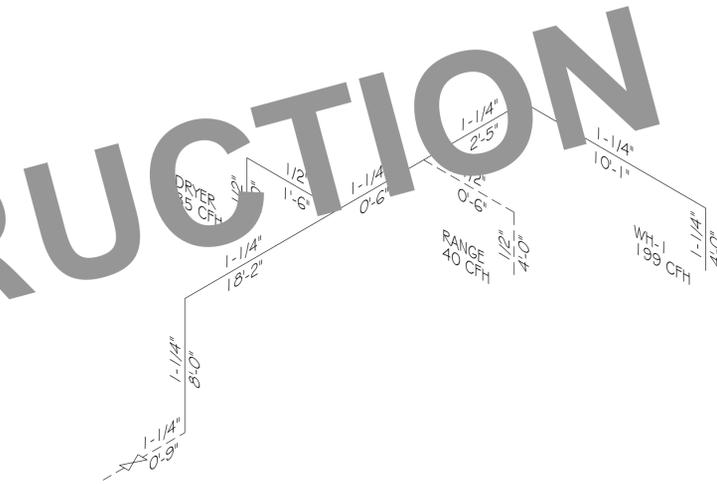

3 GAS ISOMETRIC DIAGRAM - ONE & TWO BEDROOMS  
MPO.2 NO SCALE

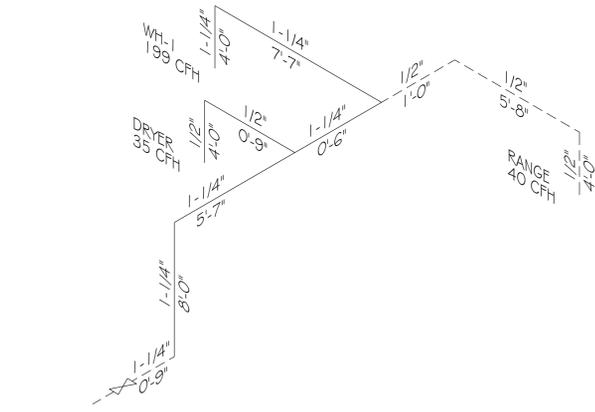

2 GAS ISOMETRIC DIAGRAM - STUDIO  
MPO.2 NO SCALE

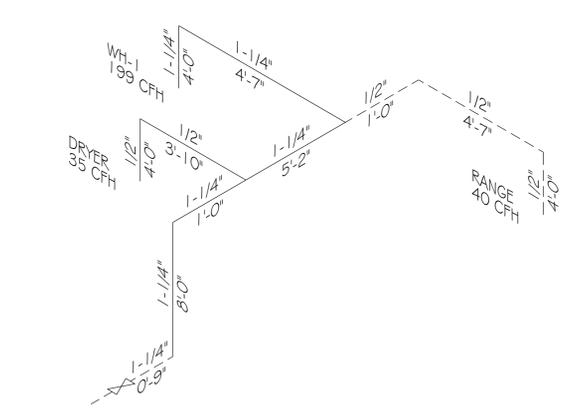

1 GAS ISOMETRIC DIAGRAM - EFFICIENCY  
MPO.2 NO SCALE

BY USING THESE PRE-DESIGNED ADU PLANS, THE RECIPIENT IS ACKNOWLEDGING ACCEPTANCE OF THE FOLLOWING CONDITIONS.

- THE USE OF THIS INFORMATION IS RESTRICTED TO THE ORIGINAL PROJECT FOR WHICH IT WAS PREPARED FOR (THE PRE-DESIGNED ADU PLANS FOR THE CENTRAL COAST, CALIFORNIA). THIS DOES NOT ELIMINATE OR REDUCE THE RECIPIENT'S RESPONSIBILITY TO VERIFY ANY AND ALL INFORMATION RELEVANT TO THE RECIPIENT'S WORK AND RESPONSIBILITY ON THIS PROJECT. WORKBENCH AND/OR THE CITY OF MORRO BAY SHALL NOT BE RESPONSIBLE FOR TRANSLATION ERRORS.
- THE RECIPIENT RECOGNIZES AND ACKNOWLEDGES THAT THE USE OF THIS INFORMATION WILL BE AT THEIR SOLE RISK AND WITHOUT ANY LIABILITY OR LEGAL EXPOSURE TO WORKBENCH OR THE CITY OF MORRO BAY NO WARRANTIES OF ANY NATURE, WHETHER EXPRESS OR IMPLIED, SHALL ATTACH TO THESE DOCUMENTS AND THE INFORMATION CONTAINED THEREON. ANY USE, REUSE, OR ALTERATION OF THESE DOCUMENTS BY THE RECIPIENT OR BY OTHERS WILL BE AT THE RECIPIENT'S RISK AND FULL LEGAL RESPONSIBILITY. FURTHERMORE, THE RECIPIENT WILL, TO THE FULLEST EXTENT PERMITTED BY LAW, INDEMNIFY AND HOLD WORKBENCH AND THE CITY OF MORRO BAY HARMLESS FROM ANY AND ALL CLAIMS, SUITS, LIABILITY, DEMANDS, JUDGEMENTS, OR COSTS ARISING OUT OF OR RESULTING THEREFROM ON ACCOUNT OF ANY INJURY, DEATH, DAMAGE OR LOSS TO PERSONS OR PROPERTY.
- THE DESIGNS REPRESENTED BY THESE PLANS ARE COPYRIGHTED AND ARE SUBJECT TO COPYRIGHT PROTECTION. IF THE RECIPIENT DOES NOT AGREE WITH THE ABOVE CONDITIONS, DO NOT PROCEED BEYOND THIS DISCLAIMER.



**ZAL ENGINEERING**  
MECHANICAL CONSULTANTS  
99 PACIFIC ST. STE. 375G  
MONTEREY, CA 93940  
TELEPHONE (831) 641-7739  
JOB NO. 22002.00

**CENTRAL COAST  
PRE-DESIGNED ADU**  
CENTRAL COAST, CALIFORNIA

SCHEDULES  
& GAS  
DIAGRAMS  
MECHANICAL  
& PLUMBING

NO.	DESCRIPTION	DATE
1		
2		
3		
4		

ENGINEER BY:  
DRAWN BY:  
CHECKED BY:  
SHEET NUMBER  
**MPO.2**  
SHEET OF  
THE USE OF THESE PLANS AND SPECIFICATIONS IS RESTRICTED TO THE ORIGINAL SITE FOR WHICH THEY WERE PREPARED, AND PUBLICATION THEREOF IS EXPRESSLY LIMITED TO SUCH USE. REUSE, REPRODUCTION, OR PUBLICATION BY ANY METHOD IN WHOLE OR IN PART IS PROHIBITED. TITLE TO THE PLANS AND SPECIFICATIONS REMAINS WITH THE ENGINEER AND VISUAL CONTACT WITH THEM CONSTITUTES PRIMA FACIE EVIDENCE OF THE ACCEPTANCE OF THESE RESTRICTIONS.



**ZAL ENGINEERING**  
MECHANICAL CONSULTANTS  
99 PACIFIC ST. STE. 375G  
MONTEREY, CA 93940  
TELEPHONE (831) 641-7739  
JOB NO. 22002.00

**CENTRAL COAST  
PRE-DESIGNED ADU**  
CENTRAL COAST, CALIFORNIA

STUDIO  
MECHANICAL  
& PLUMBING  
PLANS - E

NO.	DESCRIPTION	DATE
1		
2		
3		
4		

ENGINEER BY:

DRAWN BY:


CHECKED BY:

SHEET NUMBER

**MP2.1E**


SHEET OF

THE USE OF THESE PLANS AND SPECIFICATIONS IS RESTRICTED TO THE ORIGINAL SITE FOR WHICH THEY WERE PREPARED, AND PUBLICATION THEREOF IS EXPRESSLY LIMITED TO SUCH USE. REUSE, REPRODUCTION OR PUBLICATION BY ANY METHOD IN WHOLE OR IN PART IS PROHIBITED. TITLE TO THE PLANS AND SPECIFICATIONS REMAINS WITH THE ENGINEER AND VISUAL CONTACT WITH THEM CONSTITUTES PRIMA FACIE EVIDENCE OF THE ACCEPTANCE OF THESE RESTRICTIONS.

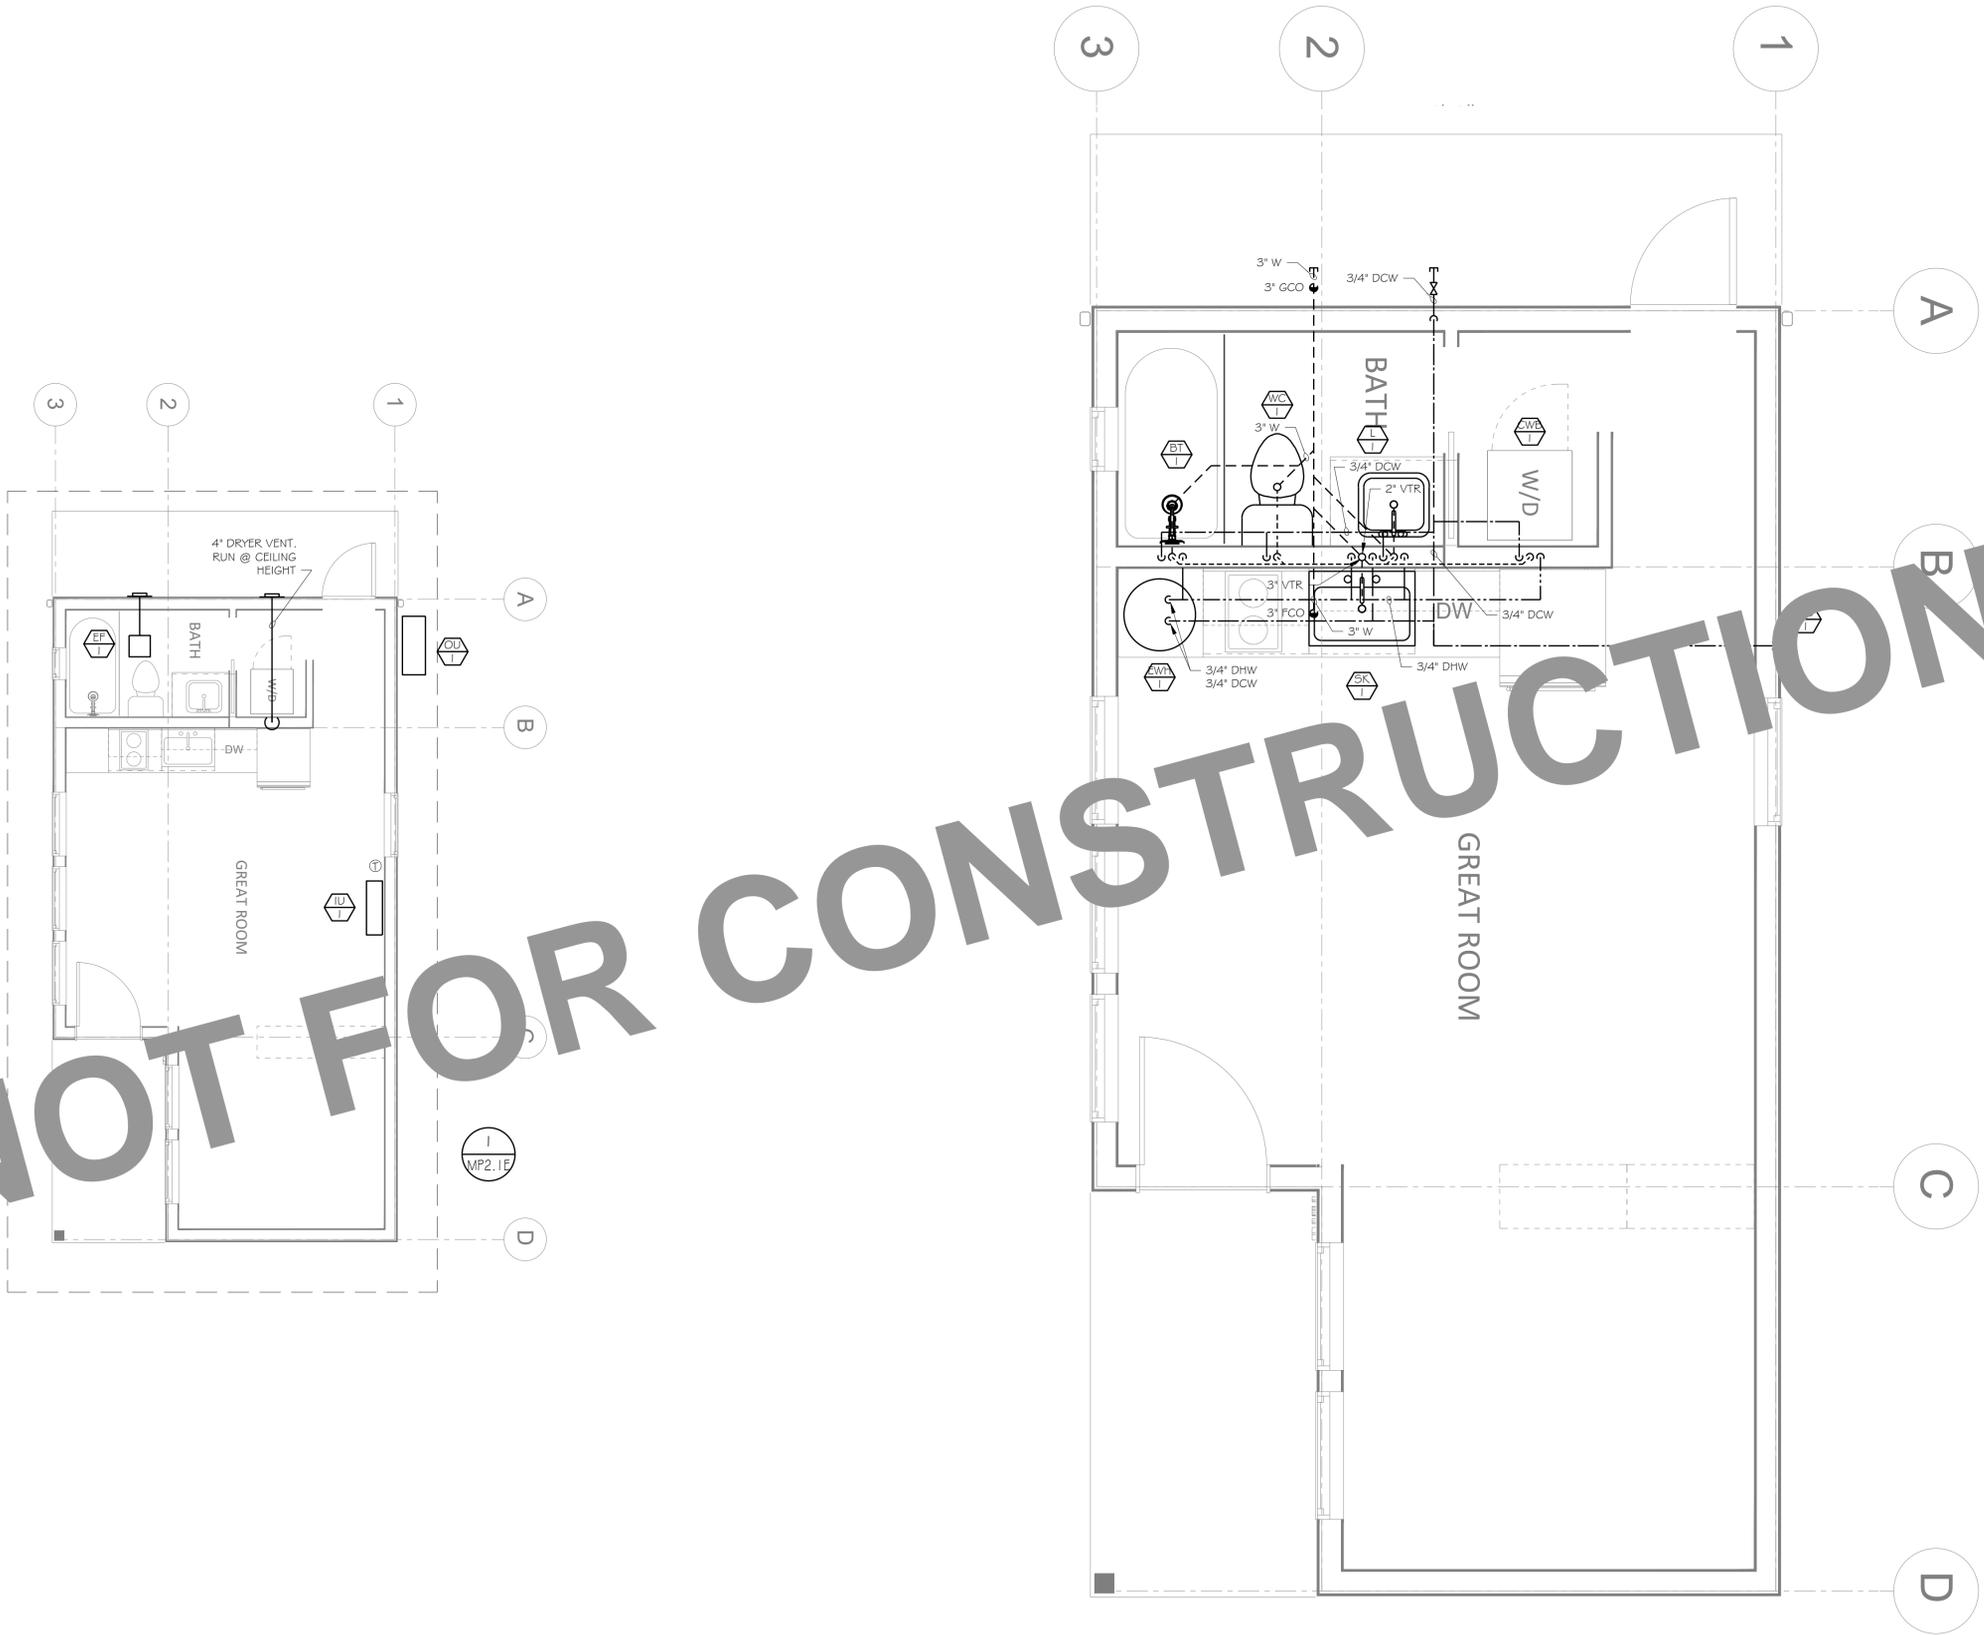


**NOT FOR CONSTRUCTION**

**2** FLOOR PLAN - STUDIO - NEW MECHANICAL  
MP2.1E SCALE: 1/4" = 1'-0"

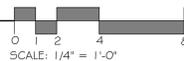

**1** ENLARGED FLOOR PLAN - STUDIO - NEW PLUMBING  
MP2.1E SCALE: 1/2" = 1'-0"

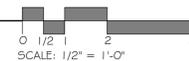



Homeowners should contact ZAL to run Energy Compliance Documents for each project so that it has a unique registration number for each address.  
Contact Jaime Zaldivar, P.E. for your individual registration number and Energy Code Documents.

Jaime Zaldivar, P.E.  
contact@zalengineering.com  
831-641-7739  
ZAL (zalengineering.com)



**ZAL ENGINEERING**  
MECHANICAL CONSULTANTS  
99 PACIFIC ST. STE. 375G  
MONTEREY, CA 93940  
TELEPHONE (831) 641-7739  
JOB NO. 22002.00

**CENTRAL COAST  
PRE-DESIGNED ADU**  
CENTRAL COAST, CALIFORNIA

**STUDIO  
T24 FORMS  
ELECTRIC**

NO.	DESCRIPTION	DATE
1		
2		
3		
4		

ENGINEER BY:  
DRAWN BY:  
CHECKED BY:  
SHEET NUMBER  
**T24.4C**

SHEET OF  
THE USE OF THESE PLANS AND SPECIFICATIONS IS RESTRICTED TO THE ORIGINAL SITE FOR WHICH THEY WERE PREPARED, AND PUBLICATION THEREOF IS EXPRESSLY LIMITED TO SUCH USE. REUSE, REPRODUCTION OR PUBLICATION BY ANY METHOD IN WHOLE OR IN PART IS PROHIBITED. TITLE TO THE PLANS AND SPECIFICATIONS REMAINS WITH THE ENGINEER AND VISUAL CONTACT WITH THEM CONSTITUTES PRIMA FACIE EVIDENCE OF THE ACCEPTANCE OF THESE RESTRICTIONS.

**CERTIFICATE OF COMPLIANCE - RESIDENTIAL PERFORMANCE COMPLIANCE METHOD**  
Project Name: Central Coast ADU ST  
Calculation Description: Title 24 Analysis  
Calculation Date/Time: 2024-09-23T13:51:37-07:00  
Input File Name: 2\_ST\_E\_MB\_rbd22x

**CF1R-PRF-01-E**  
(Page 13 of 15)

01	02	03	04	05	06	07	08	09	10	11	12
Name	Type	Design Type	Duct Ins. R-value Supply	Duct Location Return	Surface Area Supply	Return	Bypass Duct	Duct Leakage	HERS Verification		
Air Distribution System 1		Non-Verified	Verified low-leakage ducts in conditioned space	R-8	R-8	Conditioned Zone	Conditioned Zone	n/a	n/a	No Bypass Duct	Sealed and Tested

01	02	03	04	05	06	07	08	09
Name	Duct Leakage Verification	Duct Leakage Target (%)	Verified Duct Location	Verified Duct Design	Unverified Ducts	Supply Ducts	Air Leaks	Low U Ducts Enc. Conditioned Space
Air Distribution System 1-hers-dist	Yes	5	None	None	None	None	None	None

01	02	03	04
Name	Type	Fan Power (Watts/CFM)	Name
HVAC Fan 1		0.58	HVAC Fan 1-hers-fan

Registration Number: 424-P010222870A-000-0000000-0000  
Registration Date/Time: 09/23/2024 13:54  
HERS Provider: CHEERS  
NOTICE: This document has been generated by California Home Energy Efficiency Rating Services (CHEERS) using information uploaded by third parties not affiliated with or related to CHEERS. Therefore, CHEERS is not responsible for, and cannot guarantee, the accuracy or completeness of the information contained in this document.  
CA Building Energy Efficiency Standards - 2022 Residential Compliance  
Report Version: 2022.0.000  
Report Generated: 2024-09-23 13:52:37  
Schema Version: rev 20220901

**CERTIFICATE OF COMPLIANCE - RESIDENTIAL PERFORMANCE COMPLIANCE METHOD**  
Project Name: Central Coast ADU ST  
Calculation Description: Title 24 Analysis  
Calculation Date/Time: 2024-09-23T13:51:37-07:00  
Input File Name: 2\_ST\_E\_MB\_rbd22x

**CF1R-PRF-01-E**  
(Page 14 of 15)

01	02	03	04	05	06	07	08	09	10	11	12	13	14
Name	System Type	Number of Units	Heating Efficiency Type	HSPF/HSE EER/SEER	Cap 47	Cap 17	Cooling Efficiency Type	SEER/SEER EER/SEER	Zonally Controlled	Compressor Type	HERS Verification		
Heat Pump System 1	Central split HP	1	HSPF	11.8	14200	9400	EER/SEER	24.6	15.4	Not Zonal	Single Speed	Heat Pump System 1-hers-HPump	

01	02	03	04	05	06	07	08	09
Name	Verified Airflow	Airflow Target	Verified EER/SEER2	Verified SEER/SEER2	Verified Refrigerant Charge	Verified HSPF/HSPF2	Verified Heating Cap 47	Verified Heating Cap 17
Heat Pump System 1-hers-HPump	Required	350	Required	Required	Yes	Yes	Yes	Yes

Registration Number: 424-P010222870A-000-0000000-0000  
Registration Date/Time: 09/23/2024 13:54  
HERS Provider: CHEERS  
NOTICE: This document has been generated by California Home Energy Efficiency Rating Services (CHEERS) using information uploaded by third parties not affiliated with or related to CHEERS. Therefore, CHEERS is not responsible for, and cannot guarantee, the accuracy or completeness of the information contained in this document.  
CA Building Energy Efficiency Standards - 2022 Residential Compliance  
Report Version: 2022.0.000  
Report Generated: 2024-09-23 13:52:37  
Schema Version: rev 20220901

**CERTIFICATE OF COMPLIANCE - RESIDENTIAL PERFORMANCE COMPLIANCE METHOD**  
Project Name: Central Coast ADU ST  
Calculation Description: Title 24 Analysis  
Calculation Date/Time: 2024-09-23T13:51:37-07:00  
Input File Name: 2\_ST\_E\_MB\_rbd22x

**CF1R-PRF-01-E**  
(Page 11 of 15)

01	02	03	04	05
Quality Insulation Installation (QII)	High R-value Spray Foam Insulation	Building Envelope Air Leakage	CFM50	CFM50
Required	Not Required	N/A	n/a	n/a

01	02	03	04	05	06	07	08	09
Name	System Type	Distribution Type	Water Heater Name	Number of Units	Solar Heating System	Compact Distribution	HERS Verification	Water Heater Name (#)
DHW Sys 1	Domestic Hot Water (DHW)	Demand Recirculation Sensor Controls	DHW Heater 1	1	n/a	Basic	n/a	DHW Heater 1 (1)

01	02	03	04	05	06	07	08
Name	# of Units	Tank Vol. (gal)	NEEA Heat Pump Brand	NEEA Heat Pump Model	Tank Location	Duct Inlet Air Source	Duct Outlet Air Source
DHW Heater 1	1	40	Rheem	XE40T10H22U0 (40 gal, H13)	TankZone	Studio	Studio

01	02	03	04	05	06	07
Dwelling Unit Type	Water Heating System Name	Master Bath distance of furthest fixture to Water Heater (ft)	Kitchen distance of furthest fixture to Water Heater (ft)	Furthest Third furthest fixture to Water Heater (ft)	Compactness Factor	HERS Verification
Dwelling	DHW Sys 1	n/a	n/a	n/a	0.7	n/a

Registration Number: 424-P010222870A-000-0000000-0000  
Registration Date/Time: 09/23/2024 13:54  
HERS Provider: CHEERS  
NOTICE: This document has been generated by California Home Energy Efficiency Rating Services (CHEERS) using information uploaded by third parties not affiliated with or related to CHEERS. Therefore, CHEERS is not responsible for, and cannot guarantee, the accuracy or completeness of the information contained in this document.  
CA Building Energy Efficiency Standards - 2022 Residential Compliance  
Report Version: 2022.0.000  
Report Generated: 2024-09-23 13:52:37  
Schema Version: rev 20220901

**CERTIFICATE OF COMPLIANCE - RESIDENTIAL PERFORMANCE COMPLIANCE METHOD**  
Project Name: Central Coast ADU ST  
Calculation Description: Title 24 Analysis  
Calculation Date/Time: 2024-09-23T13:51:37-07:00  
Input File Name: 2\_ST\_E\_MB\_rbd22x

**CF1R-PRF-01-E**  
(Page 11 of 15)

01	02	03	04	05
Quality Insulation Installation (QII)	High R-value Spray Foam Insulation	Building Envelope Air Leakage	CFM50	CFM50
Required	Not Required	N/A	n/a	n/a

01	02	03	04	05	06	07	08	09
Name	System Type	Distribution Type	Water Heater Name	Number of Units	Solar Heating System	Compact Distribution	HERS Verification	Water Heater Name (#)
DHW Sys 1	Domestic Hot Water (DHW)	Demand Recirculation Sensor Controls	DHW Heater 1	1	n/a	Basic	n/a	DHW Heater 1 (1)

01	02	03	04	05	06	07	08
Name	# of Units	Tank Vol. (gal)	NEEA Heat Pump Brand	NEEA Heat Pump Model	Tank Location	Duct Inlet Air Source	Duct Outlet Air Source
DHW Heater 1	1	40	Rheem	XE40T10H22U0 (40 gal, H13)	TankZone	Studio	Studio

01	02	03	04	05	06	07
Dwelling Unit Type	Water Heating System Name	Master Bath distance of furthest fixture to Water Heater (ft)	Kitchen distance of furthest fixture to Water Heater (ft)	Furthest Third furthest fixture to Water Heater (ft)	Compactness Factor	HERS Verification
Dwelling	DHW Sys 1	n/a	n/a	n/a	0.7	n/a

Registration Number: 424-P010222870A-000-0000000-0000  
Registration Date/Time: 09/23/2024 13:54  
HERS Provider: CHEERS  
NOTICE: This document has been generated by California Home Energy Efficiency Rating Services (CHEERS) using information uploaded by third parties not affiliated with or related to CHEERS. Therefore, CHEERS is not responsible for, and cannot guarantee, the accuracy or completeness of the information contained in this document.  
CA Building Energy Efficiency Standards - 2022 Residential Compliance  
Report Version: 2022.0.000  
Report Generated: 2024-09-23 13:52:37  
Schema Version: rev 20220901

**CERTIFICATE OF COMPLIANCE - RESIDENTIAL PERFORMANCE COMPLIANCE METHOD**  
Project Name: Central Coast ADU ST  
Calculation Description: Title 24 Analysis  
Calculation Date/Time: 2024-09-23T13:51:37-07:00  
Input File Name: 2\_ST\_E\_MB\_rbd22x

**CF1R-PRF-01-E**  
(Page 10 of 15)

01	02	03	04	05	06	07	08	09	10	11	12	13	14
Window	Overhang			Left Fin			Right Fin						
	Depth	Dist Up	Left Extent	Right Extent	Flap Ht.	Depth	Top Up	Dist L	Bot Up	Depth	Top Up	Dist R	Bot Up
Window 7	1.2	0.8	5	5	0.75	0	0	0	0	0	0	0	0

01	02	03	04	05	06	07	08
Name	Zone	Area (ft²)	Perimeter (ft)	Edge Insul. R-value and Depth	Edge Insul. R-value and Depth	Carpeted Fraction	Heated
Slab-on-Grade	Studio	320.5	70.87	none	0	100%	No
Slab-on-Grade 2	Studio	17.13	9.62	none	0	100%	No
Slab-on-Grade 3	Studio	38.33	12.54	none	0	100%	No

01	02	03	04	05	06	07	08
Construction Name	Surface Type	Construction Type	Framing	Total Cavity R-value	Interior / Exterior Continuous R-value	U-factor	Assembly Layers
R-21 Wall	Exterior Walls	Wood Framed Wall	2x6 @ 16 in. O.C.	R-21	5 / None	0.048	Inside Finish: Gypsum Board Sheathing / Insulation: R-5 Sheathing Cavity / Frame: R-21 / 2x6 Exterior Finish: 3 Coat Stucco
R-38 Roof No Attic	Cathedral Ceilings	Wood Framed Ceiling	2x12 @ 16 in. O.C.	R-38	None / None	0.029	Roofing: Light Roof (Asphalt Shingle) Roof Deck: Wood Siding/Sheathing/Decking Radiant Barrier Cavity / Frame: R-38 / 2x12 Inside Finish: Gypsum Board

Registration Number: 424-P010222870A-000-0000000-0000  
Registration Date/Time: 09/23/2024 13:54  
HERS Provider: CHEERS  
NOTICE: This document has been generated by California Home Energy Efficiency Rating Services (CHEERS) using information uploaded by third parties not affiliated with or related to CHEERS. Therefore, CHEERS is not responsible for, and cannot guarantee, the accuracy or completeness of the information contained in this document.  
CA Building Energy Efficiency Standards - 2022 Residential Compliance  
Report Version: 2022.0.000  
Report Generated: 2024-09-23 13:52:37  
Schema Version: rev 20220901