



**A - PUBLIC PARKING OFF STREET**

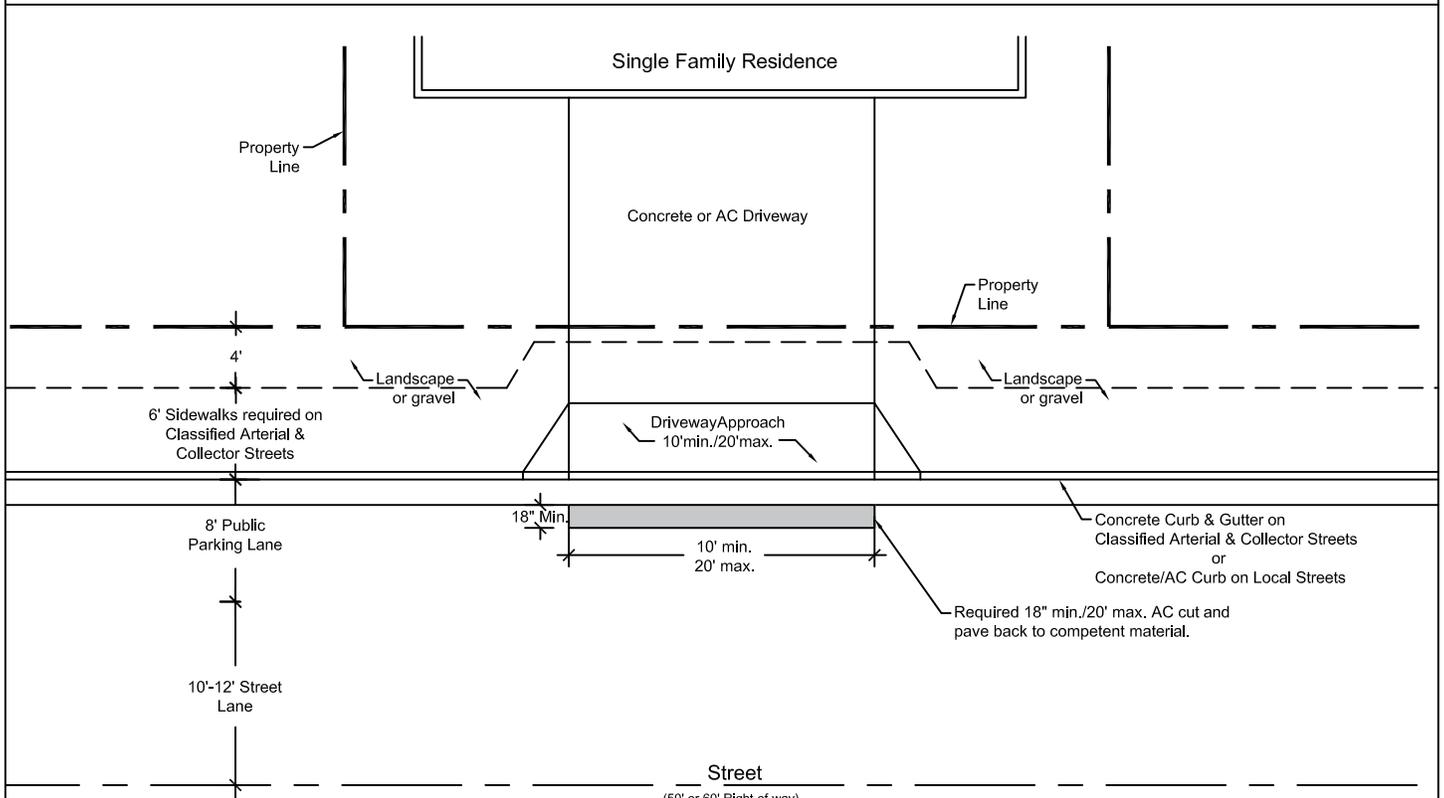

**B - PUBLIC PARKING ON STREET**

REVISIONS	BY	APP	DATE

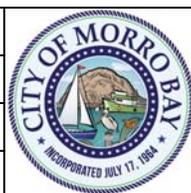

**50 & 60 RIGHT OF WAY FRONTAGE EXHIBIT**